

# PHILIPPINE BIDDING DOCUMENTS



**Name of Project/Location : Additional  
Improvement of RAVE Park (Phase III) at  
RAVE Park, Brgy. Maybunga, Pasig City**

**Approved Budget for the Contract: P 29,804,906.38**

**Government of the Republic of the Philippines**

**Sixth Edition  
July 2020**

# Preface

These Philippine Bidding Documents (PBDs) for the procurement of Infrastructure Projects (hereinafter referred to also as the “Works”) through Competitive Bidding have been prepared by the Government of the Philippines for use by all branches, agencies, departments, bureaus, offices, or instrumentalities of the government, including government-owned and/or -controlled corporations, government financial institutions, state universities and colleges, local government units, and autonomous regional government. The procedures and practices presented in this document have been developed through broad experience, and are for mandatory use in projects that are financed in whole or in part by the Government of the Philippines or any foreign government/foreign or international financing institution in accordance with the provisions of the 2016 revised Implementing Rules and Regulations (IRR) of Republic Act (RA) No. 9184.

The PBDs are intended as a model for admeasurements (unit prices or unit rates in a bill of quantities) types of contract, which are the most common in Works contracting.

The Bidding Documents shall clearly and adequately define, among others: (i) the objectives, scope, and expected outputs and/or results of the proposed contract; (ii) the eligibility requirements of Bidders; (iii) the expected contract duration; and (iv) the obligations, duties, and/or functions of the winning Bidder.

Care should be taken to check the relevance of the provisions of the PBDs against the requirements of the specific Works to be procured. If duplication of a subject is inevitable in other sections of the document prepared by the Procuring Entity, care must be exercised to avoid contradictions between clauses dealing with the same matter.

Moreover, each section is prepared with notes intended only as information for the Procuring Entity or the person drafting the Bidding Documents. They shall not be included in the final documents. The following general directions should be observed when using the documents:

- a. All the documents listed in the Table of Contents are normally required for the procurement of Infrastructure Projects. However, they should be adapted as necessary to the circumstances of the particular Project.
- b. Specific details, such as the “*name of the Procuring Entity*” and “*address for bid submission*,” should be furnished in the Instructions to Bidders, Bid Data Sheet, and Special Conditions of Contract. The final documents should contain neither blank spaces nor options.
- c. This Preface and the footnotes or notes in italics included in the Invitation to Bid, BDS, General Conditions of Contract, Special Conditions of Contract, Specifications, Drawings, and Bill of Quantities are not part of the text of the final document, although they contain instructions that the Procuring Entity should strictly follow.
- d. The cover should be modified as required to identify the Bidding Documents as to the names of the Project, Contract, and Procuring Entity, in addition to date of issue.

- e. Modifications for specific Procurement Project details should be provided in the Special Conditions of Contract as amendments to the Conditions of Contract. For easy completion, whenever reference has to be made to specific clauses in the Bid Data Sheet or Special Conditions of Contract, these terms shall be printed in bold typeface on Sections I (Instructions to Bidders) and III (General Conditions of Contract), respectively.
- f. For guidelines on the use of Bidding Forms and the procurement of Foreign-Assisted Projects, these will be covered by a separate issuance of the Government Procurement Policy Board.

## TABLE OF CONTENTS

<b>Glossary of Terms, Abbreviations, and Acronyms .....</b>	<b>5</b>
<b>Section I. Invitation to Bid.....</b>	<b>8</b>
<b>Section II. Instructions to Bidders.....</b>	<b>10</b>
1. Scope of Bid.....	10
2. Funding Information.....	10
3. Bidding Requirements .....	10
4. Corrupt, Fraudulent, Collusive, Coercive, and Obstructive Practices .....	10
5. Eligible Bidders .....	11
6. Origin of Associated Goods.....	11
7. Subcontracts.....	11
8. Pre-Bid Conference.....	11
9. Clarification and Amendment of Bidding Documents .....	12
10. Documents Comprising the Bid: Eligibility and Technical Components.....	12
11. Documents Comprising the Bid: Financial Component .....	12
12. Alternative Bids .....	13
13. Bid Prices.....	13
14. Bid and Payment Currencies.....	13
15. Bid Security .....	13
16. Sealing and Marking of Bids .....	13
17. Deadline for Submission of Bids .....	14
18. Opening and Preliminary Examination of Bids .....	14
19. Detailed Evaluation and Comparison of Bids.....	14
20. Post Qualification.....	14
21. Signing of the Contract.....	15
<b>Section III. Bid Data Sheet .....</b>	<b>16</b>
<b>Section IV. General Conditions of Contract.....</b>	<b>23</b>
1. Scope of Contract.....	23
2. Sectional Completion of Works.....	23
3. Possession of Site.....	23
4. The Contractor's Obligations.....	23
5. Performance Security .....	24
6. Site Investigation Reports.....	24



7.	Warranty .....	24
8.	Liability of the Contractor .....	24
9.	Termination for Other Causes.....	24
10.	Dayworks .....	25
11.	Program of Work .....	25
12.	Instructions, Inspections and Audits .....	25
13.	Advance Payment .....	25
14.	Progress Payments .....	25
15.	Operating and Maintenance Manuals .....	26
<b>Section V. Special Conditions of Contract.....</b>		<b>27</b>
<b>Section VI. Specifications.....</b>		<b>28</b>
<b>Section VII. Drawings.....</b>		<b>29</b>
<b>Section VIII. Bill of Quantities .....</b>		<b>30</b>
<b>Section IX. Checklist of Technical and Financial Documents .....</b>		<b>31</b>

## *Glossary of Terms, Abbreviations, and Acronyms*

**ABC** – Approved Budget for the Contract.

**ARCC** – Allowable Range of Contract Cost.

**BAC** – Bids and Awards Committee.

**Bid** – A signed offer or proposal to undertake a contract submitted by a bidder in response to and in consonance with the requirements of the bidding documents. Also referred to as *Proposal* and *Tender*. (2016 revised IRR, Section 5[c])

**Bidder** – Refers to a contractor, manufacturer, supplier, distributor and/or consultant who submits a bid in response to the requirements of the Bidding Documents. (2016 revised IRR, Section 5[d])

**Bidding Documents** – The documents issued by the Procuring Entity as the bases for bids, furnishing all information necessary for a prospective bidder to prepare a bid for the Goods, Infrastructure Projects, and/or Consulting Services required by the Procuring Entity. (2016 revised IRR, Section 5[e])

**BIR** – Bureau of Internal Revenue.

**BSP** – Bangko Sentral ng Pilipinas.

**CDA** – Cooperative Development Authority.

**Consulting Services** – Refer to services for Infrastructure Projects and other types of projects or activities of the GOP requiring adequate external technical and professional expertise that are beyond the capability and/or capacity of the GOP to undertake such as, but not limited to: (i) advisory and review services; (ii) pre-investment or feasibility studies; (iii) design; (iv) construction supervision; (v) management and related services; and (vi) other technical services or special studies. (2016 revised IRR, Section 5[i])

**Contract** – Refers to the agreement entered into between the Procuring Entity and the Supplier or Manufacturer or Distributor or Service Provider for procurement of Goods and Services; Contractor for Procurement of Infrastructure Projects; or Consultant or Consulting Firm for Procurement of Consulting Services; as the case may be, as recorded in the Contract Form signed by the parties, including all attachments and appendices thereto and all documents incorporated by reference therein.

**Contractor** – is a natural or juridical entity whose proposal was accepted by the Procuring Entity and to whom the Contract to execute the Work was awarded. Contractor as used in these Bidding Documents may likewise refer to a supplier, distributor, manufacturer, or consultant.

**CPI** – Consumer Price Index.

**DOLE** – Department of Labor and Employment.

**DTI** – Department of Trade and Industry.

**Foreign-funded Procurement or Foreign-Assisted Project** – Refers to procurement whose funding source is from a foreign government, foreign or international financing institution as specified in the Treaty or International or Executive Agreement. (2016 revised IRR, Section 5[b]).

**GFI** – Government Financial Institution.

**GOCC** – Government-owned and/or –controlled corporation.

**Goods** – Refer to all items, supplies, materials and general support services, except Consulting Services and Infrastructure Projects, which may be needed in the transaction of public businesses or in the pursuit of any government undertaking, project or activity, whether in the nature of equipment, furniture, stationery, materials for construction, or personal property of any kind, including non-personal or contractual services such as the repair and maintenance of equipment and furniture, as well as trucking, hauling, janitorial, security, and related or analogous services, as well as procurement of materials and supplies provided by the Procuring Entity for such services. The term “related” or “analogous services” shall include, but is not limited to, lease or purchase of office space, media advertisements, health maintenance services, and other services essential to the operation of the Procuring Entity. (2016 revised IRR, Section 5[r])

**GOP** – Government of the Philippines.

**Infrastructure Projects** – Include the construction, improvement, rehabilitation, demolition, repair, restoration or maintenance of roads and bridges, railways, airports, seaports, communication facilities, civil works components of information technology projects, irrigation, flood control and drainage, water supply, sanitation, sewerage and solid waste management systems, shore protection, energy/power and electrification facilities, national buildings, school buildings, hospital buildings, and other related construction projects of the government. Also referred to as *civil works or works*. (2016 revised IRR, Section 5[u])

**LGUs** – Local Government Units.

**NFCC** – Net Financial Contracting Capacity.

**NGA** – National Government Agency.

**PCAB** – Philippine Contractors Accreditation Board.

**PhilGEPS** - Philippine Government Electronic Procurement System.

**Procurement Project** – refers to a specific or identified procurement covering goods, infrastructure project or consulting services. A Procurement Project shall be described, detailed, and scheduled in the Project Procurement Management Plan prepared by the agency which shall be consolidated in the procuring entity's Annual Procurement Plan. (GPPB Circular No. 06-2019 dated 17 July 2019)

**PSA** – Philippine Statistics Authority.

**SEC** – Securities and Exchange Commission.

**SLCC** – Single Largest Completed Contract.

**UN** – United Nations.



## *Section I. Invitation to Bid*

### **Invitation to Bid for Additional Improvement of RAVE Park (Phase III) at RAVE Park, Brgy. Maybunga, Pasig City.**

1. The City Government of Pasig, through the Annual or Supplemental Budget, as approved by the Sanggunian intends to apply the sum of **PHP 29,804,906.38** being the Approved Budget for the Contract (ABC) to payments under the contract **Additional Improvement of RAVE Park (Phase III) at RAVE Park, Brgy. Maybunga, Pasig City.** Bids received in excess of the ABC for each lot shall be automatically rejected at bid opening.
2. The City Government of Pasig now invites bids for the above Procurement Project. Completion of the Works is required **240 calendar days**. Bidders should have completed a contract similar to the Project. The description of an eligible bidder is contained in the Bidding Documents, particularly, in Section II (Instructions to Bidders).
3. Bidding will be conducted through open competitive bidding procedures using non-discretionary “*pass/fail*” criterion as specified in the 2016 revised Implementing Rules and Regulations (IRR) of Republic Act (RA) No. 9184.
4. Interested bidders may obtain further information from City Government of Pasig and inspect the Bidding Documents at the address given below from 8:00 A.M. to 5:00 P.M. office hours.
5. A complete set of Bidding Documents may be acquired by interested bidders on **July 10, 2023** from given address and website/s below *and upon payment of the applicable fee for the Bidding Documents, pursuant to the latest Guidelines issued by the GPPB, in the amount of **PHP 25,000.00***. The Procuring Entity shall allow the bidder to present its proof of payment for the fees presented in person.
6. The City Government of Pasig will hold a Pre-Bid Conference<sup>1</sup> on **July 17, 2023, 1:30 P.M.**, at **7<sup>th</sup> Floor Meeting Room, Pasig City Hall** which shall be open to prospective bidders.
7. **Bids must be duly received by the Procurement Management Office (BAC Secretariat Office) through manual submission at the office address as indicated below, on or before 9:30 A.M. of July 31, 2023. Late bids shall not be accepted.**
8. All bids must be accompanied by a bid security in any of the acceptable forms and in the amount stated in ITB Clause 16.
9. Bid opening shall be on **July 31, 2023 at 10:00 A.M.** at the given address below **7<sup>th</sup> Floor Meeting Room, Pasig City Hall.** Bids will be opened in the presence of the bidders’ representatives who choose to attend the activity.

10. The address for submission of bids is at the Procurement Management Office (BAC Secretariat Office), 4<sup>th</sup> Floor Pasig City Hall Caruncho Avenue, San Nicolas Pasig City. The deadline for submission of bids is on or before 9:30 A.M. of July 31, 2023.

Each Bidder shall submit ONE (1) SEALED MOTHER ENVELOPE containing:

**1. ORIGINAL (SEALED AND LABELED)**

- 1.1. Hard Copy Original Technical Components and  
1.2. Hard Copy Original Financial Components and  
1.3 One (1) **USB Flash Drive** containing scanned P.D.F. Documents of the Original Technical Components and Original Financial Components.

**2. COPY 1 (SEALED AND LABELED)**

- 2.1. One (1) **USB Flash Drive** or **CD** sealed and labeled as “**COPY 1**” containing scanned P.D.F Documents of Technical and Financial Components.

11. The **City Government of Pasig** reserves the right to reject any and all bids, declare a failure of bidding, or not award the contract at any time prior to contract award in accordance with Sections 35.6 and 41 of the 2016 revised Implementing Rules and Regulations (IRR) of RA No. 9184, without thereby incurring any liability to the affected bidder or bidders.
12. For further information, please refer to:

**ATTY. PONCE MIGUEL D. LOPEZ**  
*Officer in Charge, Procurement Management Office*  
**CITY GOVERNMENT OF PASIG**  
*Procurement Management Office, 4<sup>th</sup> Floor, Pasig City Hall,*  
*Caruncho Ave., San Nicolas Pasig City*  
*bidsandawards@pasigcity.gov.ph*  
*8643-1111 loc. 1461*

13. You may visit the following websites:

*PS-Philgeps Website*  
*Pasig City Website*

**July 10, 2023**

**ATTY. JOSEPHINE C. LATI-BAGAOISAN**  
*BAC Chairperson*



## ***Section II. Instructions to Bidders***

### **1. Scope of Bid**

The Procuring Entity, City Government of Pasig invites Bids for the [Additional Improvement of RAVE Park \(Phase III\) at RAVE Park, Brgy. Maybunga, Pasig City](#), with Project Identification Number [PB-07-31-2023-03](#).

*[Note: The Project Identification Number is assigned by the Procuring Entity based on its own coding scheme and is not the same as the PhilGEPS reference number, which is generated after the posting of the bid opportunity on the PhilGEPS website.]*

The Procurement Project (referred to herein as “Project”) is for the construction of Works, as described in Section VI (Specifications).

### **2. Funding Information**

2.1. The GOP through the source of funding as indicated below for [CY 2023](#) in the amount of [PHP 29,804,906.38](#).

2.2. The source of funding is:

LGUs, the Annual or Supplemental Budget, as approved by the Sanggunian.

### **3. Bidding Requirements**

The Bidding for the Project shall be governed by all the provisions of RA No. 9184 and its 2016 revised IRR, including its Generic Procurement Manual and associated policies, rules and regulations as the primary source thereof, while the herein clauses shall serve as the secondary source thereof.

Any amendments made to the IRR and other GPPB issuances shall be applicable only to the ongoing posting, advertisement, or invitation to bid by the BAC through the issuance of a supplemental or bid bulletin.

The Bidder, by the act of submitting its Bid, shall be deemed to have inspected the site, determined the general characteristics of the contracted Works and the conditions for this Project, such as the location and the nature of the work; (b) climatic conditions; (c) transportation facilities; (c) nature and condition of the terrain, geological conditions at the site communication facilities, requirements, location and availability of construction aggregates and other materials, labor, water, electric power and access roads; and (d) other factors that may affect the cost, duration and execution or implementation of the contract, project, or work and examine all instructions, forms, terms, and project requirements in the Bidding Documents.

### **4. Corrupt, Fraudulent, Collusive, Coercive, and Obstructive Practices**

The Procuring Entity, as well as the Bidders and Contractors, shall observe the highest standard of ethics during the procurement and execution of the contract. They or through an agent shall not engage in corrupt, fraudulent, collusive, coercive, and obstructive practices defined under Annex "I" of the 2016 revised IRR of RA No. 9184 or other integrity violations in competing for the Project.

## **5. Eligible Bidders**

- 5.1. Only Bids of Bidders found to be legally, technically, and financially capable will be evaluated.
- 5.2. The Bidder must have an experience of having completed a Single Largest Completed Contract (SLCC) that is similar to this Project, equivalent to at least fifty percent (50%) of the ABC adjusted, if necessary, by the Bidder to current prices using the PSA's CPI, except under conditions provided for in Section 23.4.2.4 of the 2016 revised IRR of RA No. 9184.  
  
A contract is considered to be "similar" to the contract to be bid if it has the major categories of work stated in the BDS.
- 5.3. For Foreign-funded Procurement, the Procuring Entity and the foreign government/foreign or international financing institution may agree on another track record requirement, as specified in the Bidding Document prepared for this purpose.
- 5.4. The Bidders shall comply with the eligibility criteria under Section 23.4.2 of the 2016 IRR of RA No. 9184.

## **6. Origin of Associated Goods**

There is no restriction on the origin of Goods other than those prohibited by a decision of the UN Security Council taken under Chapter VII of the Charter of the UN.

## **7. Subcontracts**

- 7.1. The Procuring Entity has prescribed that:
  - a. Subcontracting is not allowed.
- 7.2. Subcontracting of any portion of the Project does not relieve the Contractor of any liability or obligation under the Contract. The Supplier will be responsible for the acts, defaults, and negligence of any subcontractor, its agents, servants, or workmen as fully as if these were the Contractor's own acts, defaults, or negligence, or those of its agents, servants, or workmen.

## **8. Pre-Bid Conference**



The Procuring Entity will hold a pre-bid conference for this Project on the specified date and time and either at its physical address as indicated in paragraph 6 of the **IB**.

**9. Clarification and Amendment of Bidding Documents**

Prospective bidders may request for clarification on and/or interpretation of any part of the Bidding Documents. Such requests must be in writing and received by the Procuring Entity, either at its given address or through electronic mail indicated in the **IB**, at least ten (10) calendar days before the deadline set for the submission and receipt of Bids.

**10. Documents Comprising the Bid: Eligibility and Technical Components**

10.1. The first envelope shall contain the eligibility and technical documents of the Bid as specified in **Section IX. Checklist of Technical and Financial Documents**.

10.2. If the eligibility requirements or statements, the bids, and all other documents for submission to the BAC are in foreign language other than English, it must be accompanied by a translation in English, which shall be authenticated by the appropriate Philippine foreign service establishment, post, or the equivalent office having jurisdiction over the foreign bidder's affairs in the Philippines. For Contracting Parties to the Apostille Convention, only the translated documents shall be authenticated through an apostille pursuant to GPPB Resolution No. 13-2019 dated 23 May 2019. The English translation shall govern, for purposes of interpretation of the bid.

10.3. A valid PCAB License is required, and in case of joint ventures, a valid special PCAB License, and registration for the type and cost of the contract for this Project. Any additional type of Contractor license or permit shall be indicated in the **BDS**.

10.4. A List of Contractor's key personnel (e.g., Project Manager, Project Engineers, Materials Engineers, and Foremen) assigned to the contract to be bid, with their complete qualification and experience data shall be provided. These key personnel must meet the required minimum years of experience set in the **BDS**.

10.5. A List of Contractor's major equipment units, which are owned, leased, and/or under purchase agreements, supported by proof of ownership, certification of availability of equipment from the equipment lessor/vendor for the duration of the project, as the case may be, must meet the minimum requirements for the contract set in the **BDS**.

**11. Documents Comprising the Bid: Financial Component**

11.1. The second bid envelope shall contain the financial documents for the Bid as specified in **Section IX. Checklist of Technical and Financial Documents**.

- 11.2. Any bid exceeding the ABC indicated in paragraph 1 of the **IB** shall not be accepted.
- 11.3. For Foreign-funded procurement, a ceiling may be applied to bid prices provided the conditions are met under Section 31.2 of the 2016 revised IRR of RA No. 9184.

## **12. Alternative Bids**

Bidders shall submit offers that comply with the requirements of the Bidding Documents, including the basic technical design as indicated in the drawings and specifications. Unless there is a value engineering clause in the **BDS**, alternative Bids shall not be accepted.

## **13. Bid Prices**

All bid prices for the given scope of work in the Project as awarded shall be considered as fixed prices, and therefore not subject to price escalation during contract implementation, except under extraordinary circumstances as determined by the NEDA and approved by the GPPB pursuant to the revised Guidelines for Contract Price Escalation guidelines.

## **14. Bid and Payment Currencies**

14.1. Bid prices may be quoted in the local currency or tradeable currency accepted by the BSP at the discretion of the Bidder. However, for purposes of bid evaluation, Bids denominated in foreign currencies shall be converted to Philippine currency based on the exchange rate as published in the BSP reference rate bulletin on the day of the bid opening.

14.2. *Payment of the contract price shall be made in:*

- a. Philippine Pesos

## **15. Bid Security**

15.1. The Bidder shall submit a Bid Securing Declaration or any form of Bid Security in the amount indicated in the **BDS**, which shall be not less than the percentage of the ABC in accordance with the schedule in the **BDS**.

15.2. The Bid and bid security shall be valid until **120 calendar days**. Any bid not accompanied by an acceptable bid security shall be rejected by the Procuring Entity as non-responsive.

## **16. Sealing and Marking of Bids**

Each Bidder shall submit one copy of the first and second components of its Bid.

The Procuring Entity may request additional hard copies and/or electronic copies of the Bid. However, failure of the Bidders to comply with the said request shall not be a ground for disqualification.

If the Procuring Entity allows the submission of bids through online submission to the given website or any other electronic means, the Bidder shall submit an electronic copy of its Bid, which must be digitally signed. An electronic copy that cannot be opened or is corrupted shall be considered non-responsive and, thus, automatically disqualified.

**17. Deadline for Submission of Bids**

The Bidders shall submit on the specified date and time and either at its physical address or through online submission as indicated in paragraph 7 of the IB.

**18. Opening and Preliminary Examination of Bids**

18.1. The BAC shall open the Bids in public at the time, on the date, and at the place specified in paragraph 9 of the IB. The Bidders' representatives who are present shall sign a register evidencing their attendance. In case videoconferencing, webcasting or other similar technologies will be used, attendance of participants shall likewise be recorded by the BAC Secretariat.

In case the Bids cannot be opened as scheduled due to justifiable reasons, the rescheduling requirements under Section 29 of the 2016 revised IRR of RA No. 9184 shall prevail.

18.2. The preliminary examination of Bids shall be governed by Section 30 of the 2016 revised IRR of RA No. 9184.

**19. Detailed Evaluation and Comparison of Bids**

19.1. The Procuring Entity's BAC shall immediately conduct a detailed evaluation of all Bids rated "*passed*" using non-discretionary pass/fail criteria. The BAC shall consider the conditions in the evaluation of Bids under Section 32.2 of 2016 revised IRR of RA No. 9184.

19.2. If the Project allows partial bids, all Bids and combinations of Bids as indicated in the BDS shall be received by the same deadline and opened and evaluated simultaneously so as to determine the Bid or combination of Bids offering the lowest calculated cost to the Procuring Entity. Bid Security as required by ITB Clause 16 shall be submitted for each contract (lot) separately.

19.3. In all cases, the NFCC computation pursuant to Section 23.4.2.6 of the 2016 revised IRR of RA No. 9184 must be sufficient for the total of the ABCs for all the lots participated in by the prospective Bidder.

**20. Post Qualification**

Within a non-extendible period of five (5) calendar days from receipt by the Bidder of the notice from the BAC that it submitted the Lowest Calculated Bid, the Bidder shall submit its latest income and business tax returns filed and paid through the BIR Electronic Filing and Payment System (eFPS), and other appropriate licenses and permits required by law and stated in the **BDS**.

## **21. Signing of the Contract**

The documents required in Section 37.2 of the 2016 revised IRR of RA No. 9184 shall form part of the Contract. Additional Contract documents are indicated in the **BDS**.

## INSTRUCTION TO BIDDERS

PROJECT : Additional Improvement of RAVE Park (Phase III)  
at RAVE Park, Brgy. Maybunga, Pasig City.

Date : July 10, 2023

---

This shall form an integral part of the Bid Documents.

1. Bidders are requested to organize and submit their bids on the following requirements:
  1. *Submit First (1<sup>st</sup>) Envelope containing one (1) hardcopy of the ORIGINAL Technical Component, including the Eligibility Requirements. 1<sup>st</sup> Envelope shall be sealed and labeled as "ORIGINAL TECHNICAL COMPONENT".*
  2. *Submit Second (2<sup>nd</sup>) Envelope containing one (1) hard copy of the ORIGINAL Financial Component. 2<sup>nd</sup> Envelope shall be sealed and labeled as "ORIGINAL FINANCIAL COMPONENT".*
  3. *Submit USB Flash Drive containing one (1) soft/scanned copy of the ORIGINAL Technical Component and Financial Component;*  
*Note: The 1<sup>st</sup> Envelope, 2<sup>nd</sup> Envelope and the USB flash drive containing the soft/scanned copy of the original technical and financial components shall be enclosed in a single envelope, sealed and labeled as "ORIGINAL BID".*
  4. *Submit USB Flash Drive containing one (1) soft/scanned copy of the Technical Component and Financial Component. USB flash drive shall be enclosed in a separate envelope, sealed and labeled as "COPY1".*
  5. *The "ORIGINAL BID" and "COPY 1" envelopes shall be enclosed in a single MOTHER ENVELOPE sealed and properly labeled.*

*\*Sections of the bid shall be separated by dividers, proper tabs;*

*\*NO scratch papers.*

All envelopes (1<sup>st</sup> Envelope, 2<sup>nd</sup> Envelope, Original Bid Envelope, Copy 1 Envelope and Mother Envelope) shall be labeled as follows:

- Addressed to the procuring entity's BAC Chairperson
  - Name of the project/contract to be bid
  - Name, address and contact details of the bidder
  - "DO NOT OPEN BEFORE <bid opening date and time>"
- ✓ Unsealed or unmarked bid envelopes shall be rejected. However, bid envelopes that are not properly sealed and marked, as required in the bidding documents, shall be accepted, provided that the bidder or its duly authorized representative shall acknowledge such condition of the bid as submitted. The Procuring Entity shall not be responsible for misplaced Bidding Documents and premature opening.

**BIDDING DOCUMENTS AVAILABILITY AND FEE**

- Bidding Documents:
  - [July 10, 2023 to July 31, 2023 until 9:30 A.M.](#)
  - 8:00 am to 5:00 pm and upon payment of applicable fees for the Bidding Documents at the City Treasurer's Office.
- Bidders shall pay the applicable fee for the Bidding Documents not later than the submission of their bids.
- Standard rates for bidding documents

Approved Budget for the Contract	Maximum Cost of Bidding Documents
500,000 and below	P500.00
More than 500,000 up to 1 million	1,000.00
More than 1 million up to 5 million	5,000.00
More than 5 million up to 10 million	10,000.00
More than 10 million up to 50 million	25,000.00
More than 50 million up to 500 million	50,000.00
More than 500 million	75,000.00

**INSTRUCTION TO BIDDERS ON PAYMENT OF BIDDING DOCUMENTS**

- Secure Order of Payment for the bidding documents at the Procurement Management Office, 4<sup>th</sup> Floor Pasig City Hall.

- Proceed to City Treasurer's Office, 1<sup>st</sup> Floor Pasig City Hall for the payment of bidding documents.
- Mode of payment: Cashier Manager's/Cashier's Check payable to City Government of Pasig
  - **Personal Check shall not be accepted.**
- Present the Official Receipt to the BAC Secretariat's Office for the release of the complete Set of bidding documents.

**REMINDERS:**

- The deadline for the submission of bid is on **July 31, 2023** at 9:30 AM at the Procurement Management Office, 4<sup>th</sup> Floor Pasig City Hall, Caruncho Ave., San Nicolas Pasig City. The digital clock at the Procurement Management Office that is set to the Philippine Time (PhST) shall be used as reference in determining the time for the submission of bids, Hence participating bidders are advised to synchronize their timepiece with the said digital clock. Late bids or those who submitted after 9:30 AM of **July 31, 2023** shall not be accepted.
- Bidders may submit their bid documents days ahead of the deadline for the submission in order to avoid late submission.
- Bid opening shall be on **July 31, 2023** at 10:00 AM at 7<sup>th</sup> Floor Meeting Room, Pasig City Hall, Caruncho Ave., San Nicolas Pasig City. Bids will be opened in the presence of the bidders' representatives who choose to attend.
- All licenses, permits and other required clearances should be valid at the time of the submission of bids, Post-Qualification Evaluation and signing of the contract.

- *The BAC expects the bidders to exercise due diligence in going through the bid documents so that they can prepare their bids intelligently.*
- *The Bids and Awards Committee will still continue to implement social distancing and shall require only one (1) Representative per company.*
- All attendees will be subjected to thermal scan prior to entry of the venue and shall:
  1. Wear medical face mask and face shield at all times—**“No Mask No Entry”**
  2. Bring black ballpen
  3. Bring alcohol

**Please be reminded that all queries after the issuance of Bid Bulletin will not be entertained.**

**ATTY. JOSEPHINE C. LATI-BAGAOISAN**  
BAC Chairperson



## Section III. Bid Data Sheet

### Bid Data Sheet

ITB Clause																									
5.2	<p>For this purpose, contracts similar to the Project refer to contracts which have the same major categories of work, which shall be:</p> <p><u>Improvement of Park except under conditions provided under the rules (Contractors under Small A and Small B categories without similar experience on the contract to be bid may be allowed to bid if the cost of such contract is not more than the Allowable Range of Contract Cost (ARCC) of their registration based on the guidelines as prescribed by the PCAB).</u></p>																								
7.1	Subcontracting is not allowed.																								
10.3	<p>A valid Philippine Contractors Accreditation Board (PCAB) license and registration for Size Range – <u>Small B- Parks and Playground</u> License at least Category: <u>General Building-C &amp; D</u></p>																								
10.4	<p>The key personnel must meet the required minimum years of experience set below:</p> <table border="1" style="width: 100%; border-collapse: collapse;"> <thead> <tr> <th style="text-align: center;">KEY PERSONNEL</th> <th style="text-align: center;">QTY</th> <th style="text-align: center;">GENERAL EXPERIENCE</th> <th style="text-align: center;">RELEVANT EXPERIENCE</th> </tr> </thead> <tbody> <tr> <td>Project Manager/ Project Engineer</td> <td style="text-align: center;">1</td> <td>Licensed Civil Engineer / Licensed Architect</td> <td>With a minimum of three (3) years experience relevant in Construction project handled as Project Manager/ Project Engineer</td> </tr> <tr> <td>Safety Officer</td> <td style="text-align: center;">1</td> <td>At least one (1) year experience</td> <td>Minimum of at least one (1) year experience as Safety Officer</td> </tr> <tr> <td>Electrical Engineer</td> <td style="text-align: center;">1</td> <td>Licensed Electrical Engineer</td> <td>Minimum of at least three (3) years experience as Electrical Engineer</td> </tr> <tr> <td>Sanitary Engineer</td> <td style="text-align: center;">1</td> <td>Licensed Sanitary Engineer</td> <td>Minimum of at least three (3) years experience as Sanitary Engineer</td> </tr> <tr> <td>Foreman</td> <td style="text-align: center;">1</td> <td>At least three (3) years experience</td> <td>Minimum of at least three (3) years experience as Foreman</td> </tr> </tbody> </table>	KEY PERSONNEL	QTY	GENERAL EXPERIENCE	RELEVANT EXPERIENCE	Project Manager/ Project Engineer	1	Licensed Civil Engineer / Licensed Architect	With a minimum of three (3) years experience relevant in Construction project handled as Project Manager/ Project Engineer	Safety Officer	1	At least one (1) year experience	Minimum of at least one (1) year experience as Safety Officer	Electrical Engineer	1	Licensed Electrical Engineer	Minimum of at least three (3) years experience as Electrical Engineer	Sanitary Engineer	1	Licensed Sanitary Engineer	Minimum of at least three (3) years experience as Sanitary Engineer	Foreman	1	At least three (3) years experience	Minimum of at least three (3) years experience as Foreman
KEY PERSONNEL	QTY	GENERAL EXPERIENCE	RELEVANT EXPERIENCE																						
Project Manager/ Project Engineer	1	Licensed Civil Engineer / Licensed Architect	With a minimum of three (3) years experience relevant in Construction project handled as Project Manager/ Project Engineer																						
Safety Officer	1	At least one (1) year experience	Minimum of at least one (1) year experience as Safety Officer																						
Electrical Engineer	1	Licensed Electrical Engineer	Minimum of at least three (3) years experience as Electrical Engineer																						
Sanitary Engineer	1	Licensed Sanitary Engineer	Minimum of at least three (3) years experience as Sanitary Engineer																						
Foreman	1	At least three (3) years experience	Minimum of at least three (3) years experience as Foreman																						

	<p>Additional Personnel/Manpower:</p> <ul style="list-style-type: none"> <li>- Skilled Worker - As required</li> <li>- Laborer/ Helper - As Required</li> </ul>															
10.5	<p>The minimum major equipment requirements are the following:</p> <table border="1"> <thead> <tr> <th><u>Equipment</u></th> <th><u>Capacity</u></th> <th><u>Number of Units</u></th> </tr> </thead> <tbody> <tr> <td><b>EQUIPMENT</b></td> <td><b>CAPACITY</b></td> <td><b>NUMBER OF UNITS</b></td> </tr> <tr> <td>Elf</td> <td>Good condition</td> <td>1</td> </tr> <tr> <td>Welding Machine</td> <td>Good condition</td> <td>1</td> </tr> <tr> <td>Minor Tools</td> <td>As required</td> <td></td> </tr> </tbody> </table>	<u>Equipment</u>	<u>Capacity</u>	<u>Number of Units</u>	<b>EQUIPMENT</b>	<b>CAPACITY</b>	<b>NUMBER OF UNITS</b>	Elf	Good condition	1	Welding Machine	Good condition	1	Minor Tools	As required	
<u>Equipment</u>	<u>Capacity</u>	<u>Number of Units</u>														
<b>EQUIPMENT</b>	<b>CAPACITY</b>	<b>NUMBER OF UNITS</b>														
Elf	Good condition	1														
Welding Machine	Good condition	1														
Minor Tools	As required															
12	No further instructions.															
15.1	<p>The bid security shall be in the form of a <i>Bid Securing Declaration</i> or any of the following forms and amounts:</p> <ol style="list-style-type: none"> <li>a. The amount of not less than 2% of ABC, if bid security is in cash, cashier's/manager's check, bank draft/guarantee or irrevocable letter of credit;</li> <li>b. The amount of not less than 5% of ABC if bid security is in Surety Bond.</li> </ol>															
19.2	No further instructions.															
20	<p>The following licenses/s and permit/s shall be required:</p> <ol style="list-style-type: none"> <li>1. Registration certificate form Securities and Exchange Commission (SEC), Department of Trade and Industry (DTI) for sole proprietorship, or Cooperative Development Authority (CDA) for cooperatives of its equivalent document</li> <li>1. Mayor's or Business permit issued by the city or municipality where the principal place of business of the prospective bidder is located.</li> <li>2. Tax clearance per E.O. No. 398, s. 2005, as finally reviewed and approved by the Bureau of Internal Revenue (BIR)</li> <li>3. Valid PCAB License Category: <u>General Building-C &amp; D</u> and Registration of at least <u>Small B- Parks and Playground</u></li> <li>4. The prospective bidder's audited financial statements, showing, among others, the prospective bidder's total and current assets and liabilities, stamped "received" by the BIR or its duly accredited and authorized institutions, for the preceding calendar year which should not be earlier than two (2) years from the date of bid submission.</li> <li>5. Latest income and business tax returns</li> <li>6. Valid licenses issued by the Professional Regulatory Commission (PRC);</li> </ol> <p>No other acceptable proof of registration is recognized.</p>															

21	Additional contract documents relevant to the Project that may be required by existing laws and/or the Procuring Entity, such as construction schedule and PERT/CPM S-curve, manpower schedule, construction methods, equipment utilization schedule, construction safety and health program approved by the DOLE, and other acceptable tools of project scheduling.
----	--

## *Section IV. General Conditions of Contract*

### **1. Scope of Contract**

This Contract shall include all such items, although not specifically mentioned, that can be reasonably inferred as being required for its completion as if such items were expressly mentioned herein. All the provisions of RA No. 9184 and its 2016 revised IRR, including the Generic Procurement Manual, and associated issuances, constitute the primary source for the terms and conditions of the Contract, and thus, applicable in contract implementation. Herein clauses shall serve as the secondary source for the terms and conditions of the Contract.

This is without prejudice to Sections 74.1 and 74.2 of the 2016 revised IRR of RA No. 9184 allowing the GPPB to amend the IRR, which shall be applied to all procurement activities, the advertisement, posting, or invitation of which were issued after the effectivity of the said amendment.

### **2. Sectional Completion of Works**

If sectional completion is specified in the **Special Conditions of Contract (SCC)**, references in the Conditions of Contract to the Works, the Completion Date, and the Intended Completion Date shall apply to any Section of the Works (other than references to the Completion Date and Intended Completion Date for the whole of the Works).

### **3. Possession of Site**

- 3.1 The Procuring Entity shall give possession of all or parts of the Site to the Contractor based on the schedule of delivery indicated in the **SCC**, which corresponds to the execution of the Works. If the Contractor suffers delay or incurs cost from failure on the part of the Procuring Entity to give possession in accordance with the terms of this clause, the Procuring Entity's Representative shall give the Contractor a Contract Time Extension and certify such sum as fair to cover the cost incurred, which sum shall be paid by Procuring Entity.
- 3.2 If possession of a portion is not given by the above date, the Procuring Entity will be deemed to have delayed the start of the relevant activities. The resulting adjustments in contract time to address such delay may be addressed through contract extension provided under Annex "E" of the 2016 revised IRR of RA No. 9184.

### **4. The Contractor's Obligations**

The Contractor shall employ the key personnel named in the Schedule of Key Personnel indicating their designation, in accordance with **ITB** Clause 10.3 and specified in the **BDS**, to carry out the supervision of the Works.

The Procuring Entity will approve any proposed replacement of key personnel only if their relevant qualifications and abilities are equal to or better than those of the personnel listed in the Schedule.

## **5. Performance Security**

- 5.1. Within ten (10) calendar days from receipt of the Notice of Award from the Procuring Entity but in no case later than the signing of the contract by both parties, the successful Bidder shall furnish the performance security in any of the forms prescribed in Section 39 of the 2016 revised IRR.
- 5.2. The Contractor, by entering into the Contract with the Procuring Entity, acknowledges the right of the Procuring Entity to institute action pursuant to RA No. 3688 against any subcontractor be they an individual, firm, partnership, corporation, or association supplying the Contractor with labor, materials and/or equipment for the performance of this Contract.

## **6. Site Investigation Reports**

The Contractor, in preparing the Bid, shall rely on any Site Investigation Reports referred to in the SCC supplemented by any information obtained by the Contractor.

## **7. Warranty**

- 7.1. In case the Contractor fails to undertake the repair works under Section 62.2.2 of the 2016 revised IRR, the Procuring Entity shall forfeit its performance security, subject its property(ies) to attachment or garnishment proceedings, and perpetually disqualify it from participating in any public bidding. All payables of the GOP in his favor shall be offset to recover the costs.
- 7.2. The warranty against Structural Defects/Failures, except that occasioned-on force majeure, shall cover the period from the date of issuance of the Certificate of Final Acceptance by the Procuring Entity. Specific duration of the warranty is found in the SCC.

## **8. Liability of the Contractor**

Subject to additional provisions, if any, set forth in the SCC, the Contractor's liability under this Contract shall be as provided by the laws of the Republic of the Philippines.

If the Contractor is a joint venture, all partners to the joint venture shall be jointly and severally liable to the Procuring Entity.

## **9. Termination for Other Causes**

Contract termination shall be initiated in case it is determined *prima facie* by the Procuring Entity that the Contractor has engaged, before, or during the implementation of the contract, in unlawful deeds and behaviors relative to contract

acquisition and implementation, such as, but not limited to corrupt, fraudulent, collusive, coercive, and obstructive practices as stated in ITB Clause 4.

## **10. Dayworks**

Subject to the guidelines on Variation Order in Annex “E” of the 2016 revised IRR of RA No. 9184, and if applicable as indicated in the SCC, the Dayworks rates in the Contractor’s Bid shall be used for small additional amounts of work only when the Procuring Entity’s Representative has given written instructions in advance for additional work to be paid for in that way.

## **11. Program of Work**

11.1. The Contractor shall submit to the Procuring Entity’s Representative for approval the said Program of Work showing the general methods, arrangements, order, and timing for all the activities in the Works. The submissions of the Program of Work are indicated in the SCC.

11.2. The Contractor shall submit to the Procuring Entity’s Representative for approval an updated Program of Work at intervals no longer than the period stated in the SCC. If the Contractor does not submit an updated Program of Work within this period, the Procuring Entity’s Representative may withhold the amount stated in the SCC from the next payment certificate and continue to withhold this amount until the next payment after the date on which the overdue Program of Work has been submitted.

## **12. Instructions, Inspections and Audits**

The Contractor shall permit the GOP or the Procuring Entity to inspect the Contractor’s accounts and records relating to the performance of the Contractor and to have them audited by auditors of the GOP or the Procuring Entity, as may be required.

## **13. Advance Payment**

The Procuring Entity shall, upon a written request of the Contractor which shall be submitted as a Contract document, make an advance payment to the Contractor in an amount not exceeding fifteen percent (15%) of the total contract price, to be made in lump sum, or at the most two installments according to a schedule specified in the SCC, subject to the requirements in Annex “E” of the 2016 revised IRR of RA No. 9184.

## **14. Progress Payments**

The Contractor may submit a request for payment for Work accomplished. Such requests for payment shall be verified and certified by the Procuring Entity’s Representative/Project Engineer. Except as otherwise stipulated in the SCC, materials and equipment delivered on the site but not completely put in place shall not be included for payment.

**15. Operating and Maintenance Manuals**

- 15.1. If required, the Contractor will provide “as built” Drawings and/or operating and maintenance manuals as specified in the SCC.
- 15.2. If the Contractor does not provide the Drawings and/or manuals by the dates stated above, or they do not receive the Procuring Entity’s Representative’s approval, the Procuring Entity’s Representative may withhold the amount stated in the SCC from payments due to the Contractor.



## Section V. Special Conditions of Contract

### Special Conditions of Contract

GCC Clause	
2	The Intended Completion Date is <u>240 calendar days</u> .
3.1	The Procuring Entity shall give possession of all parts of the Site to the Contractor upon the issuance of Notice to Proceed.
6	No further instructions.
7.2	<p><i>In case of permanent structures, such as buildings of types 4 and 5 as classified under the National Building Code of the Philippines and other structures made of steel, iron, or concrete which comply with relevant structural codes (e.g., DPWH Standard Specifications), such as, but not limited to, steel/concrete bridges, flyovers, aircraft movement areas, ports, dams, tunnels, filtration and treatment plants, sewerage systems, power plants, transmission and communication towers, railway system, and other similar permanent structures: Fifteen (15) years.</i></p> <p><i>In case of semi-permanent structures, such as buildings of types 1, 2, and 3 as classified under the National Building Code of the Philippines, concrete/asphalt roads, concrete river control, drainage, irrigation lined canals, river landing, deep wells, rock causeway, pedestrian overpass, and other similar semi-permanent structures: Five (5) years.</i></p> <p><i>In case of other structures, such as Bailey and wooden bridges, shallow wells, spring developments, and other similar structures: Two (2) years.</i></p>
10	Dayworks are applicable at the rate shown in the Contractor's original Bid.
11.1	The Contractor shall submit the Program of Work showing the general methods, arrangements, order, and timing for all the activities in the Works to the Procuring Entity's Representative within ten (10) days of delivery of the Notice of Award.
11.2	The amount to be withheld for late submission of an updated Program of Work is one percent (1%).
13	Advance payment shall be made only upon the submission to and acceptance by the Procuring Entity. The amount of the advance payment is fifteen percent (15%) of the Contract price.
14	No further instructions.
15.1	If required, the Contractor will provide "as built" Drawings and/or operating and maintenance manuals within thirty (30) calendar days from the completion of the project.
15.2	The amount to be withheld for failing to produce "as built" drawings and/or operating and maintenance manuals by the date required is one percent (1%) of the final contract amount.



## *Section VI. Specifications*



Form No. :  
 Date :  
 Pages : Page 1 of 5

Name of Project : **ADDITIONAL IMPROVEMENT OF RAVE PARK (PHASE III)**  
 Location : Rave Park, Brgy. Maybunga, Pasig City

Source of Funds : \_\_\_\_\_  
 Issued Obligated Author \_\_\_\_\_

Calendar Days to Complete : 240 days  
 Desirable Starting Date : \_\_\_\_\_

MINIMUM EQUIPMENT REQUIREMENT			
DESCRIPTION	NO.	DESCRIPTION	NO.
Welding Machine	1	Elf	1
Minor Tools			

TECHNICAL PERSONNEL REQUIRED			
DESCRIPTION	NO.	DESCRIPTION	NO.
Skilled	5	Engineer	1
Unskilled	12	Foreman	1

**ESTIMATED COST OF PROPOSED WORK :**

ITEM NO.	DESCRIPTION	% WL.	QUANTITY	UNIT	UNIT COST	AMOUNT
1.0	MOBILIZATION/DEMOBILIZATION	0.34	1.00	lot		
2.0	PRELIMINARIES					
	- Barricade		30.00	lm		
	- Occupational Safety and Health Programs		8.00	months		
	- Temporary Facilities/Bunkhouse		24.00	sq.m.		
		1.57				
3.0	BOATING LAGOON					
a.	Rehabilitation of Lagoon					
	<b>Earthworks:</b>					
	- Dismantling of Existing HDPE Liner		1.00	lot		
	- Clearing		1.00	lot		
	- Compaction		3,000.00	sq.m.		
	<b>Civil Works:</b>					
	Filter Box					
	- Rebars		74.00	kgs.		
	- Formworks		24.00	sq.m.		
	- Concreting		6.32	cu.m.		
	- Stainless Grate Cover		6.00	sq.m.		
	Pond Perimeter					
	- Kudo stones 3"		1,800.00	sq.m.		
	- White Sand		3,440.00	sq.m.		
	<b>Waterproofing Works:</b>					
	Filter Box					
	- Waterproofing		24.00	sq.m.		
	- Protective Topping 50mm thk.		24.00	sq.m.		
	lagoon					
	- HDPE Membrane		3,440.00	sq.m.		
	<b>Electro-Mechanical Works:</b>					
	- Pump		4.00	sets		
	- Sand Filter 4242		4.00	sets		
	- Varifio Valve		4.00	sets		
	- Floor Drain fitting		4.00	sets		
	<b>Plumbing Works:</b>					
	- HDPE Pipe 4" dia		25.00	pcs.		
	- HDPE Pipe 3" dia		45.00	pcs.		
	- HDPE Pipe 2" dia		85.00	pcs.		
	- HDPE Pipe 1" dia		30.00	pcs.		
	- Pipes Fittings		1.00	lot		





Form No. :  
 Date :  
 Pages : Page 2 of 5

Name of Project : **ADDITIONAL IMPROVEMENT OF RAVE PARK (PHASE III)**  
 Location : Rave Park, Brgy. Maybunga, Pasig City

**ESTIMATED COST OF PROPOSED WORK :**

ITEM NO.	DESCRIPTION	% Wt.	QUANTITY	UNIT	UNIT COST	AMOUNT
	<b>Lighting and Electrical Works</b>					
	- PVC Conduit Pipe 3/4" dia		130.00	pcs.		
	- PVC Elbow 3/4" dia		70.00	pcs.		
	- PVC Adapter w/knot 3/4" dia		80.00	pcs.		
	- THHN Wire 5.5mm2		1,200.00	lm		
	- THHN Wire 3.5mm2		850.00	lm		
	- Panel and Controller		1.00	lot		
	- Consumables		1.00	lot		
<b>b.</b>	<b>Gazebo (4units)</b>					
	- Dismantling Works		8.00	days		
	- Repair of Damage Roof Framing		4.00	sets		
	- Replacement of Ceiling Panel/Interior Cladding		130.00	sq.m.		
	- Repair of Flooring Slab		49.00	sq.m.		
	- Repainting Works (incl'g surface prep)		234.00	sq.m.		
	- Removal of Pavement Blocks		1.00	day		
	- Clearing and Levelling of Ground Surface		877.00	sq.m.		
	- Soil Preparation and Softscape		569.00	sq.m.		
	- Pavement Blocks		30.00	pcs.		
	- Electric Fan		8.00	units		
	- Pedestrian Walkway (stampcrete)		308.00	sq.m.		
<b>c.</b>	<b>Bridge</b>					
	- Repair of Concrete Slab with zoccalo		14.00	lm		
	- WPC Wooden outdoor Decking		10.50	sq.m.		
	- 4x4 Tubular		6.00	pcs.		
	- 2x4" Tubular		5.00	pcs.		
	- 1/2x1/2 Square Bar		21.00	pcs.		
	- 1x1/2 Flatbar		10.00	pcs.		
	- Welding Rod		1.00	box		
	Labor					
	- Repainting Works (Incl'g surface prep)		56.00	sq.m.		
<b>d.</b>	<b>Zipline Tower/ Dock Area /Pavillion deck</b>					
	- Dismantling and Removal of Zipline Tower		1.00	lot		
	- Restoration/Concreting		18.00	sq.m.		
	- Repair of Dock Area/Pavillion Decks		53.00	sq.m.		
		66.51				
<b>4.0</b>	<b>Camping Ground And Picnic Area</b>					
	<b>Ground Preparation</b>					
	- Removal of Dilapidated Tower and Bridges		1,628.00	sq.m.		
	- Construction of Drainage Line		210.00	lm		
	- Clearing and Levelling of Ground		3,575.00	sq.m.		
	- Additional Soil		1,430.00	cu.m.		
	- Concrete Pathwalk		505.00	sq.m.		
	- Concrete Foot Block		350.00	pcs		
	- Security Fence (Pavillion side)		111.89	lm		
	- Barricade Fence (Protected Tree Side)		110.58	lm		
	- Stone Aggregate		543.92	sq.m.		
	- Softscape/Grassing		2,885.22	sq.m.		
	- Concrete Table and Bench		15.00	sets		
	- Gate 1 (2.4x5.0)		1.00	set		
	- Gate 2 (2.4x2.5)		2.00	sets		



Form No. :  
 Date :  
 Pages : Page 3 of 5

Name of Project : **ADDITIONAL IMPROVEMENT OF RAVE PARK (PHASE III)**  
 Location : Rave Park, Brgy. Maybunga, Pasig City

**ESTIMATED COST OF PROPOSED WORK :**

ITEM NO.	DESCRIPTION	% Wt.	QUANTITY	UNIT	UNIT COST	AMOUNT
	Guardhouse/Comfort Room					
	- Excavation		6.91	cu.m.		
	- Backfill/Filling materials		4.12	cu.m.		
	- Cement		27.00	bags		
	- Sand		2.00	cu.m.		
	- Gravel		4.00	cu.m.		
	- Rebar		296.00	kgs		
	- Formworks		40.00	sq.m.		
	- CHB		41.00	sq.m.		
	- Plastering		81.00	sq.m.		
	- Polyethylene Sheets		18.00	sq.m.		
	- Roof Framing		5.00	sq.m.		
	- Roofing		10.50	sq.m.		
	- Ceiling		10.50	sq.m.		
	- Door (D1)		1.00	set		
	- Door (D2)		1.00	set		
	- Window (W1)		1.00	set		
	- Window (W2)		1.00	set		
	- Floor Tiles		5.00	sq.m.		
	- Wall Tiles		12.60	sq.m.		
	- Lavatory		1.00	set		
	- Watercloset		1.00	set		
	- Faucet		1.00	set		
	- Mirror		1.00	set		
	- Grab Bar		4.00	lm		
	Labor					
	- Surface Preparation		182.00	sq.m.		
	- Painting Works		182.00	sq.m.		
		28.04				
<b>6.0</b>	<b>Electrical Works</b>					
	<b>Camping Ground and Picnic Area</b>					
	- Garden Uplight, IP67 with Led PAR 38, 18 Watts with concrete pedestal		37.00	sets		
	- Stainless Cover to be bolted on on Concrete Pedestal		37.00	sets		
	- Floodlight LED Luminaire, 100W, 50k hrs life 120lumens/w, 220-240 volts, 60Hz @ 95% PF, High Pressure Die Cast aluminum casing, w/ heat resistant silicone rubber gasket, tempered glass with gray paint		6.00	pcs.		
	- Tapered Lamp Post with Bracket, Anchor Bolt washer/nut, zinc electroplated with red oxide and alum paint 5"x3"x15ft. with baseplate		3.00	pcs.		
	- 5.5mm THHN Stranded Wire (Black)		1,746.00	lm		
	- 3.5mm THHN Stranded Wire (Green)		873.00	lm		
	- 20mm dia (1/2") PVC Pipex10ft. Sch. 40		291.00	lgt.		
	- Junction Box , with grounding terminal, lug, deep type G.I. Gauge#16		40.00	pcs		





Form No. :  
 Date :  
 Pages : Page 4 of 5

Name of Project : **ADDITIONAL IMPROVEMENT OF RAVE PARK (PHASE III)**  
 Location : Rave Park, Brgy. Maybunga, Pasig City

**ESTIMATED COST OF PROPOSED WORK :**

ITEM NO.	DESCRIPTION	% Wt.	QUANTITY	UNIT	UNIT COST	AMOUNT
	- 20mm dia. (1/2") PVC Male Adapter		80.00	pcs		
	- 20mm dia. (1/2") IMC Locknut and Bushing		80.00	pcs		
	- G.I Wire #16		15.00	kgs		
	- Electrical Tape, big		8.00	rolls		
	- Waterstop, 200ml		3.00	cans		
	- Supports And Accessories		3.00	sets		
	including angle bar, clamp, full thread, screws, bolts and nuts, flatwasher, hauling, installation using scaffolding or ladder, painting and other accessories					
	- Concrete Pedestal		40.00	units		
		1.54				
<b>7.0</b>	<b>Plumbing Works</b>					
	(Use PVC Pipes and Fittings of S-1000, SDR 35, ASTM D2729 and ISO 3633)					
	Sewer Lines:					
	- PVC Pipe 6"x3m		46.00	length		
	- PVC Pipe 4"x3m		2.00	length		
	- PVC Pipe 2"x3m		2.00	length		
	- PVC WYE 4"x4"		2.00	pcs		
	- PVC WYE Reducer 4"x2"		2.00	pcs		
	- PVC Elbow 4"x90deg		4.00	pcs		
	- PVC Elbow 2"x90deg		6.00	pcs		
	- PVC Elbow 4"x45deg		2.00	pcs		
	- PVC Elbow 2"x45deg		6.00	pcs		
	- PVC TEE 4"x2m		2.00	pcs		
	- PVC TEE 4"		3.00	pcs		
	- PVC P-Trap 2"		1.00	pc		
	- Catch Basin 50x50		50.00	set		
	- PVC Clean-out 4"		2.00	pcs		
	- PVC Clean-out 4"		2.00	pcs		
	Water Lines : PPR Pipes (52.5/SDR 6/PN 20)					
	- PPR Pipe 20(1/2")x4m		2.00	length		
	- PPR Pipe 32(1")x4m		2.00	length		
	- PPR Elbow 20 (1/2")		2.00	pcs		
	- PPR Elbow 32 (1")		2.00	pcs		
	- PPR Tee 20(1/2")		2.00	pcs		
	- PPR Tee 32(1")		2.00	pcs		
	- PPR Tee Reducer 32mmx20mm		1.00	pcs		





# PASIG

## CITY ENGINEERING OFFICE

Form No. :  
Date :  
Pages : Page 5 of 5

Name of Project : **ADDITIONAL IMPROVEMENT OF RAVE PARK (PHASE 111)**  
Location : Rave Park, Brgy. Maybunga, Pasig City

### ESTIMATED COST OF PROPOSED WORK :

- PPR STR Male Adapter 32mm	2.00	pcs
- PPR Elbow Female Adapter 20mm	2.00	pcs
- PPR Tee Female Adapter 20mm	2.00	pcs
- PPR End Cap 20mm	2.00	pcs
- PPR Coupling Red. 32mmx20mm	1.00	pcs
- PPR Coupling 32mm	2.00	pcs
- PPR Coupling 20mm	2.00	pcs
- PPR End Cap 20mm	2.00	pcs
- Gate Valve 1" KITz	1.00	pc
- Area Drain (cover)	50.00	units
- Septic Tank (2x3x2)	1.00	unit
Labor		
	2.00	

Proposed Completion of Project : 100.00



## *Section VII. Drawings*



**SCOPE OF WORKS (GENERAL WHOLE AREA)**

**BOATING LAGOON**




- Repair and repainting (4) Small Gazebos' Trusses, Deck, Cladding, Post
- Replacement of interior ceiling cladding
- Removal of pavement blocks at entrance gate
- Soil Preparation, Leveling and Grassing the previous pavement block area near the entrance gate
- Replacement of Dilapidated Bridge
- Tubular railing parts are to be replaced
- Dismantling and removal of existing Zip Line Tower
- Restoration of the previous zip line tower location
- Repainting of surrounding perimeter fence
- Repair and repainting of existing lamp posts
- Additional lamp posts (similar Spanish-type exterior lighting fixtures)
- Additional wall fans and lights at Main Gazebo
- Additional wall fans and lights at Small Gazebos/Cottages
- Electrical works as per plan
- Replacement of Lagoon Liner and Underlayment
- Plumbing works as per plan

**CAMPING GROUND AND PICNIC AREA**

- Dismantling and removal of all existing tower bridges
- Construction of Security gate access near Main entrance gate to Camping Ground and Picnic Area (2.50m width)
- Soil Preparation, Leveling and Grassing the whole camping grounds for area (about 0.30m to 0.40m increase in level)
- Construction of Gate access near Pasig City Science High School (5.00m width)
- Construction of Barbed wire fence at the young fruit bearing trees area
- Construction of Security fence/edge surrounding the On-ground Pavement walkway of the Main Pavilion (about 0.90m height)
- Construction of Security Outpost
- Construction of Toilet area
- Laying out of Path walk areas with path blocks
- Construction of concrete park benches
- Installation of Foot lights
- Installation of Tree lights (Capiz-type exterior lighting fixtures)
- Electrical works as per plan
- Construction of Drainage plan
- Plumbing works as per plan

**GENERAL SCOPE OF WORK**  
SCALE

NOTE: PLEASE SEE ACTUAL SITE/CONDUCT A SITE INSPECTION TO CHECK EXISTING CONDITIONS

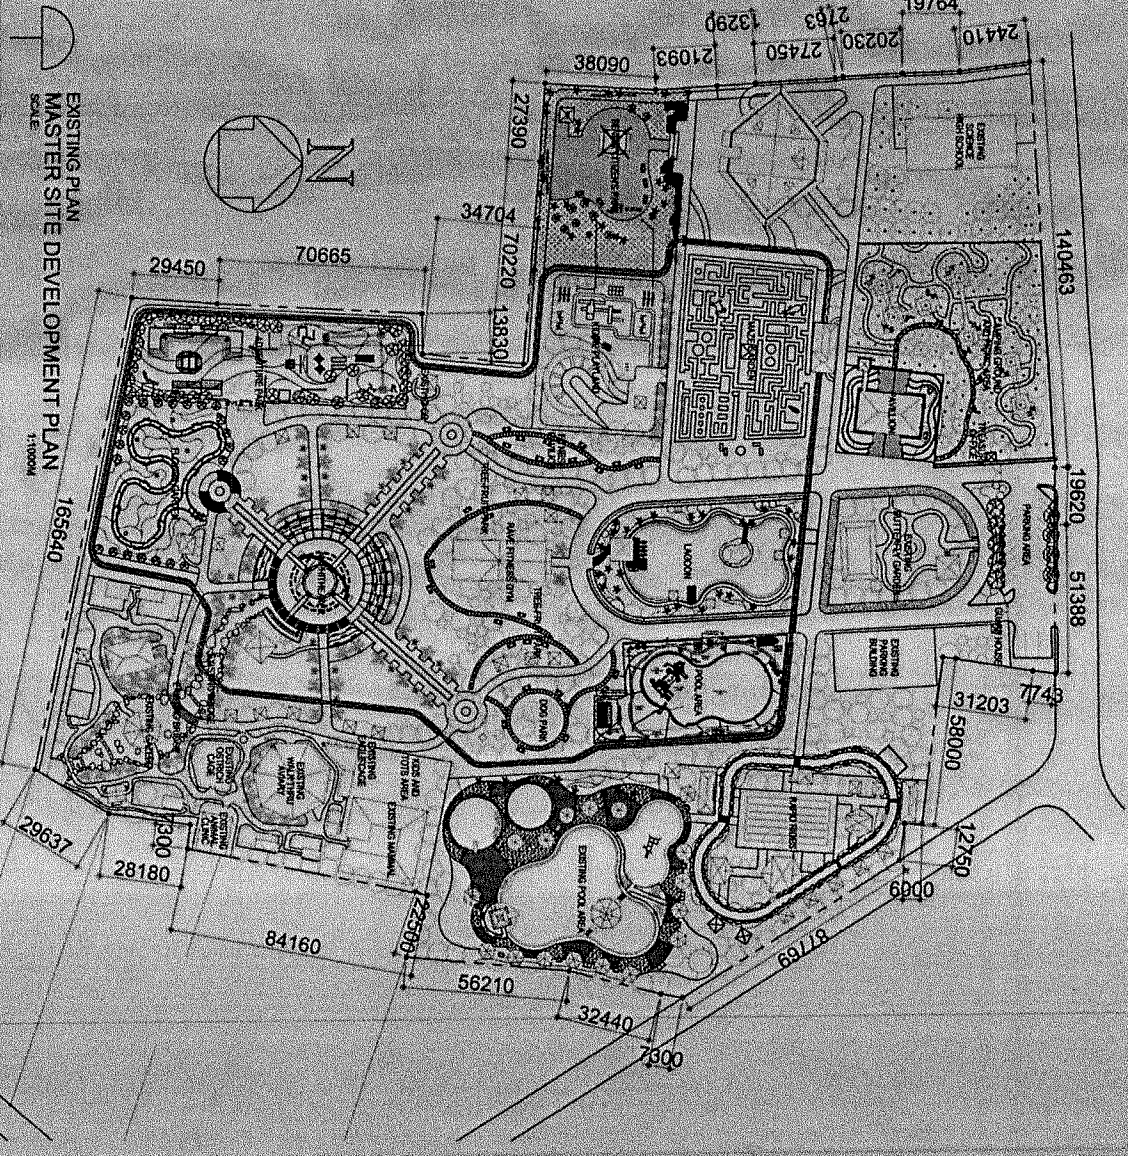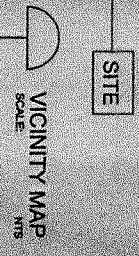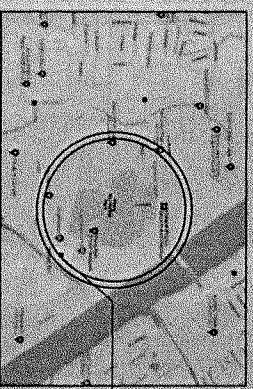

REPUBLIC OF THE PHILIPPINES  
CITY OF PASIG  
OFFICE OF THE MAYOR  
ENGINEERING DEPARTMENT

PROJECT TITLE:  
**ADDITIONAL IMPROVEMENT OF RAVE PARK (PHASE III)**

ARCHITECTURAL: ARCH. JAYSON CADE I. PERDUALA  
ARCHITECT

PROGRAMMING & CONSTRUCTION CHECKED BY: ENGR. GILDO G. BELLEVE

CHECKED & VERIFIED BY: ENGR. JAYSON CADE I. PERDUALA

RECOMMENDING APPROVAL: ENGR. ANITAVERDES V. GERONIMO

APPROVED BY: VICTOR M. REYES, N. SOTTO  
CITY MAYOR

SHEET COMMENTS: AS SHOWN


SHEET NO.: 01109

CONFIRMED & ACCEPTED BY:

IMPORTANT NOTES:  
1. ALL WORKS SHALL BE ACCORDING TO THE APPROVED MASTER SITE DEVELOPMENT PLAN.  
2. ALL WORKS SHALL BE ACCORDING TO THE APPROVED ARCHITECTURAL DRAWINGS.  
3. ALL WORKS SHALL BE ACCORDING TO THE APPROVED ENGINEERING DRAWINGS.  
4. ALL WORKS SHALL BE ACCORDING TO THE APPROVED CONSTRUCTION SPECIFICATIONS.  
5. ALL WORKS SHALL BE ACCORDING TO THE APPROVED MATERIAL SPECIFICATIONS.  
6. ALL WORKS SHALL BE ACCORDING TO THE APPROVED SCHEDULE.  
7. ALL WORKS SHALL BE ACCORDING TO THE APPROVED BUDGET.  
8. ALL WORKS SHALL BE ACCORDING TO THE APPROVED RISK MANAGEMENT PLAN.  
9. ALL WORKS SHALL BE ACCORDING TO THE APPROVED ENVIRONMENTAL IMPACT STATEMENT.  
10. ALL WORKS SHALL BE ACCORDING TO THE APPROVED SOCIAL IMPACT STATEMENT.  
11. ALL WORKS SHALL BE ACCORDING TO THE APPROVED CULTURAL IMPACT STATEMENT.  
12. ALL WORKS SHALL BE ACCORDING TO THE APPROVED HISTORICAL IMPACT STATEMENT.  
13. ALL WORKS SHALL BE ACCORDING TO THE APPROVED ARCHITECTURAL IMPACT STATEMENT.  
14. ALL WORKS SHALL BE ACCORDING TO THE APPROVED ENGINEERING IMPACT STATEMENT.  
15. ALL WORKS SHALL BE ACCORDING TO THE APPROVED CONSTRUCTION IMPACT STATEMENT.  
16. ALL WORKS SHALL BE ACCORDING TO THE APPROVED MATERIAL IMPACT STATEMENT.  
17. ALL WORKS SHALL BE ACCORDING TO THE APPROVED SCHEDULE IMPACT STATEMENT.  
18. ALL WORKS SHALL BE ACCORDING TO THE APPROVED BUDGET IMPACT STATEMENT.  
19. ALL WORKS SHALL BE ACCORDING TO THE APPROVED RISK MANAGEMENT IMPACT STATEMENT.  
20. ALL WORKS SHALL BE ACCORDING TO THE APPROVED ENVIRONMENTAL IMPACT STATEMENT.



LEGEND		
SYMBOL	DESCRIPTION	LENGTH/AREA
—	PATHWALK PERMITTER	3220.98 M.
—	CURB LINE	
▨	GENERAL PATHWALK	7013.44 SQ.M.
—	HATCH	
—	TRAIN STATION / TRAIN PATH LINE	814.52 M. 1629.04 SQ.M.
—	AMPTHEATER FOUNTAIN LINE	247.14 M. 277.14 SQ.M.

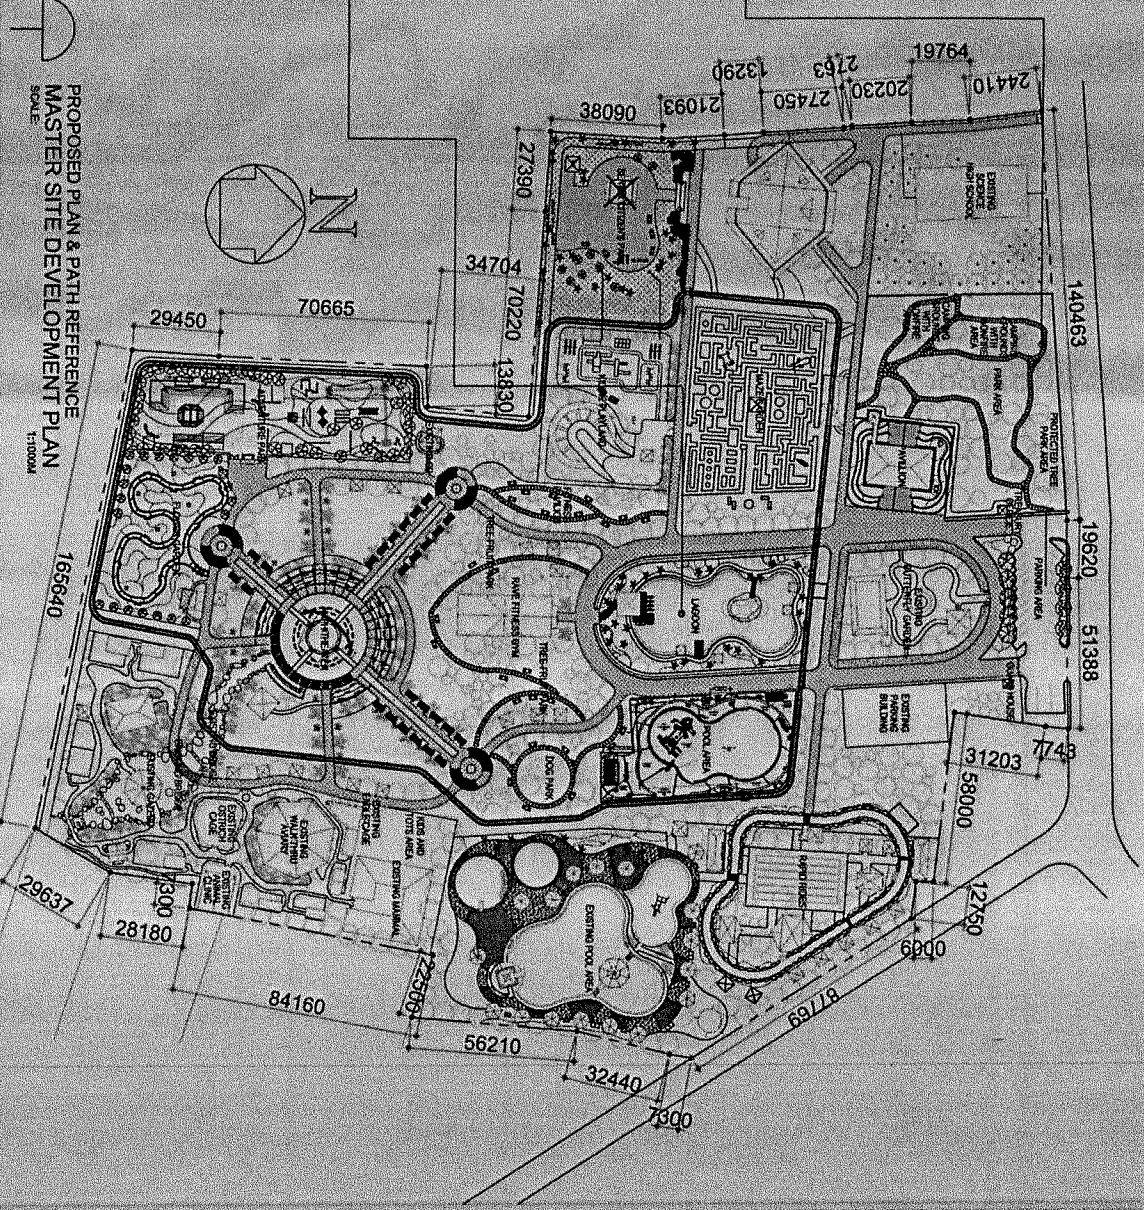

REPUBLIC OF THE PHILIPPINES CITY OF PASIG OFFICE OF THE MAYOR ENGINEERING DEPARTMENT	PROJECT TITLE : <b>ADDITIONAL IMPROVEMENT OF RAVE PARK (PHASE III)</b>	ARCHITECTURAL : ARON JAVIER V. OLIVAR CHIEF ARCHITECTURAL SECTION	PROGRAMMING & CONSTRUCTION : ENGR. CELSO G. RELIJEVE PROJECT MANAGER	CHECKED BY : ENGR. SPENCER V. RABESES CHIEF CIVIL SECTION	CHECKED & VERIFIED BY : ENGR. PRUDENCIO ENR. ARTAYARRIBES V. GERONIMO CHIEF DIVISION SUPERVISOR	RECOMMENDING APPROVAL : ENGR. VICTOR M. FERRELL N. SOTTO CITY ENGINEER	APPROVED BY : VICTOR M. FERRELL N. SOTTO CITY ENGINEER	SHEET CONTENTS : SHEET NO. : AS SHOWN CAD: JAPRONILLA CONFIRMED & ACCEPTED BY : 
---	---	---	--	---	---	--	--	--

IMPORTANT NOTES:

1. THE DESIGNER SHALL BE RESPONSIBLE FOR THE ACCURACY OF THE INFORMATION PROVIDED IN THIS PLAN.
2. THE CONTRACTOR SHALL BE RESPONSIBLE FOR THE ACCURACY OF THE INFORMATION PROVIDED IN THIS PLAN.
3. THE CONTRACTOR SHALL BE RESPONSIBLE FOR THE ACCURACY OF THE INFORMATION PROVIDED IN THIS PLAN.
4. THE CONTRACTOR SHALL BE RESPONSIBLE FOR THE ACCURACY OF THE INFORMATION PROVIDED IN THIS PLAN.

C O N T R A C T O R





REPUBLIC OF THE PHILIPPINES  
CITY OF PASIG  
OFFICE OF THE MAYOR  
ENGINEERING DEPARTMENT


**PARTIAL SITE DEVELOPMENT PLAN 1  
(BOATING LAAGOON);**



REPLACEMENT OF DILAPIDATED BRIDGE



REPAIR AND REPAINTING  
REPLACEMENT OF  
CLADDINGS, ADDITIONAL  
LIGHTS AND FANS

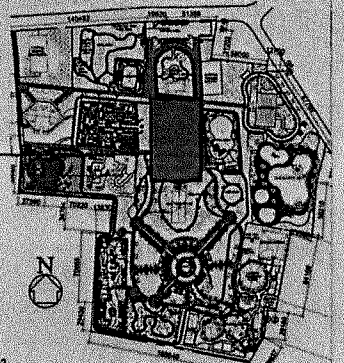

PROJECT TITLE:  
**ADDITIONAL IMPROVEMENT OF  
RAVE PARK (PHASE III)**

ARCHITECTURAL:  
ARCH. JAMES V. OLIVAR  
CHIEF ARCHITECTURAL SECTION

PROGRAMMING & CONSTRUCTION CHECKED BY:  
ENGR. CELSO G. BELLEVE

CHECKED & VERIFIED BY:  
ENGR. SPAIN G. GARCES


RECOMMENDING APPROVAL:  
ENGR. ARTAYANES I. GERONIMO

APPROVED BY:  
VICTOR M. REGIS N. SOTTO  
CITY MAYOR

SHEET COMMENTS: SHEET NO. 1

AS SHOWN

DATE APPROVED: 03/09

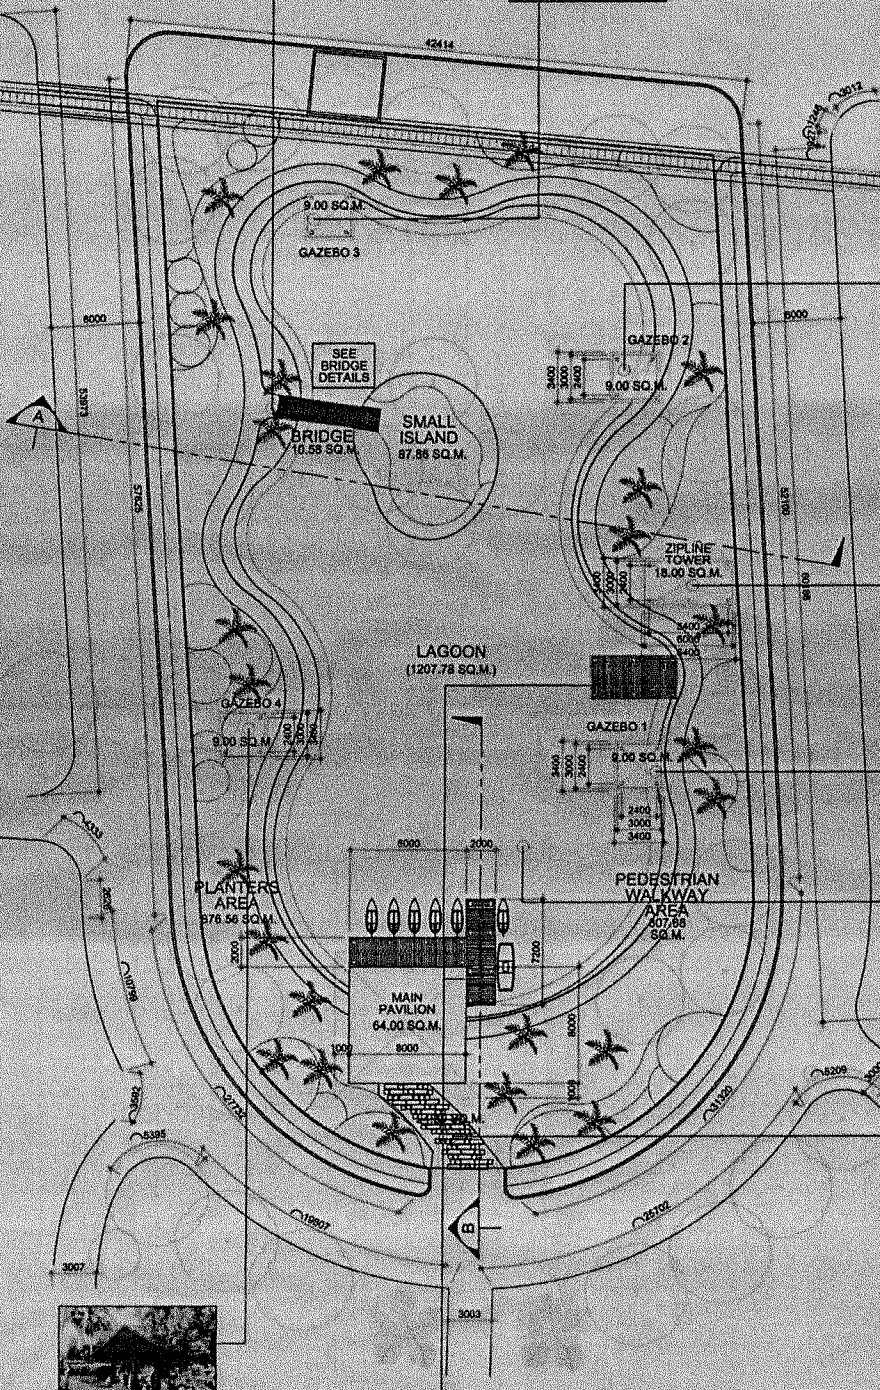

REPAIR AND REPAINTING  
REPLACEMENT OF  
CLADDINGS, ADDITIONAL  
LIGHTS AND FANS



ZIPLINE TOWER TO BE  
REMOVED  
AND AREA RESTORED



REPAIR AND REPAINTING  
REPLACEMENT OF  
CLADDINGS, ADDITIONAL  
LIGHTS AND FANS



REPLACEMENT OF LAAGOON LINER,  
UNDERLAYMENT, LAAGOON FILTER,  
SKIMMER AND PUMP &  
RESTORATION OF MAIN LAAGOON  
WATER AREA



REMOVAL OF EXISTING PAVERS  
AND SOIL PREPARATION,  
LEVELING AND GRASSING  
OF THE AREA



EXISTING CONDITION OF PAVILION DECKS

**BOATING LAAGOON  
EXISTING PARTIAL SITE DEVELOPMENT PLAN**  
SCALE: 1:2000

IMPORTANT NOTES:  
1. ALL WORK SHALL BE DONE IN ACCORDANCE WITH THE CITY ENGINEERING DEPARTMENT'S STANDARDS AND SPECIFICATIONS.  
2. THE CONTRACTOR SHALL BE RESPONSIBLE FOR OBTAINING ALL NECESSARY PERMITS AND APPROVALS FROM THE CITY ENGINEERING DEPARTMENT AND THE CITY MAYOR'S OFFICE.  
3. THE CONTRACTOR SHALL BE RESPONSIBLE FOR THE PROTECTION OF ALL EXISTING UTILITIES AND STRUCTURES.  
4. THE CONTRACTOR SHALL BE RESPONSIBLE FOR THE PROTECTION OF THE ENVIRONMENT AND THE WELL-BEING OF THE PUBLIC.  
5. THE CONTRACTOR SHALL BE RESPONSIBLE FOR THE PROTECTION OF THE HISTORICAL AND CULTURAL HERITAGE OF THE CITY.  
6. THE CONTRACTOR SHALL BE RESPONSIBLE FOR THE PROTECTION OF THE NATURAL RESOURCES OF THE CITY.  
7. THE CONTRACTOR SHALL BE RESPONSIBLE FOR THE PROTECTION OF THE SOCIAL AND ECONOMIC WELFARE OF THE CITY.  
8. THE CONTRACTOR SHALL BE RESPONSIBLE FOR THE PROTECTION OF THE CULTURAL AND RECREATIONAL VALUES OF THE CITY.  
9. THE CONTRACTOR SHALL BE RESPONSIBLE FOR THE PROTECTION OF THE CITY'S IMAGE AND REPUTATION.  
10. THE CONTRACTOR SHALL BE RESPONSIBLE FOR THE PROTECTION OF THE CITY'S INTERESTS AND WELFARE.





REPUBLIC OF THE PHILIPPINES  
OFFICE OF THE MAYOR  
ENGINEERING DEPARTMENT

**PARTIAL SITE DEVELOPMENT PLAN 1  
(BOATING LAGOON):**

PROJECT TITLE:  
**ADDITIONAL IMPROVEMENT OF  
RAVE PARK (PHASE III)**

ARCHITECTURAL:  
ARCHT. LEA V. OLIVAR  
CHIEF ARCHITECTURAL SECTION

PROGRAMMING & CONSTRUCTION: CHECKED BY:  
ENGR. CILO D. RELIJE  
PROJECT MANAGER

CHECKER & VERIFIED BY:  
ENGR. ISABELA P. PAREDES  
CHIEF ARCHITECTURAL SECTION



RECOMMENDING APPROVAL:  
ENGR. ARTAVARDES V. GERONIMO  
CHIEF ENGINEERING DEPARTMENT

APPROVED BY:  
VICTOR MA. REGIS N. SOTTO  
CITY MAYOR

SHEET CONTENTS: SHEET NO. 1  
AS SHOWN


CONTOUR & ACCEPTED BY:  
04/09

1. THE ARCHITECT SHALL BE RESPONSIBLE FOR THE DESIGN AND CONSTRUCTION OF THE PROJECT.  
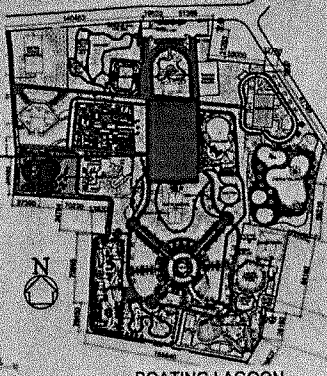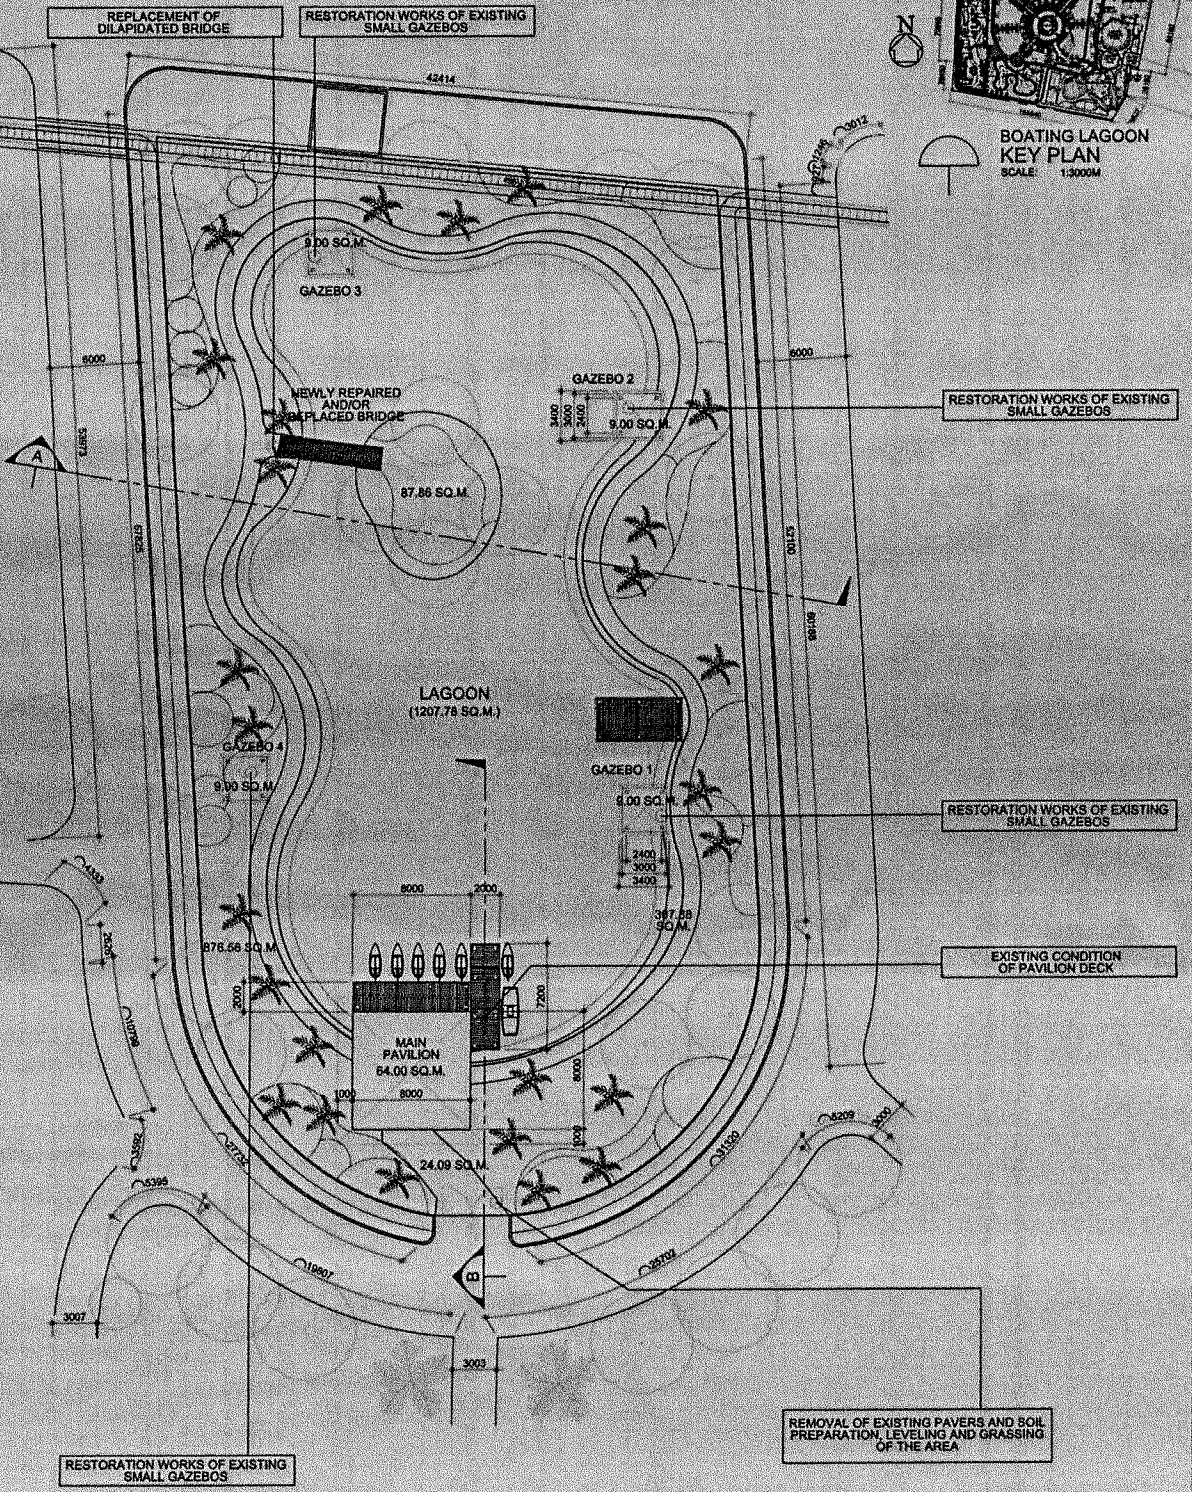


**BOATING LAGOON  
PROPOSED PARTIAL SITE DEVELOPMENT PLAN**  
SCALE: 1:200M




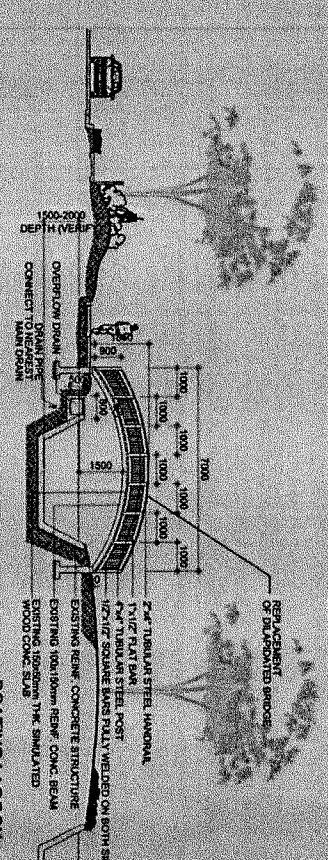


BOATING LAGOON SECTION A  
SCALE 1:100M

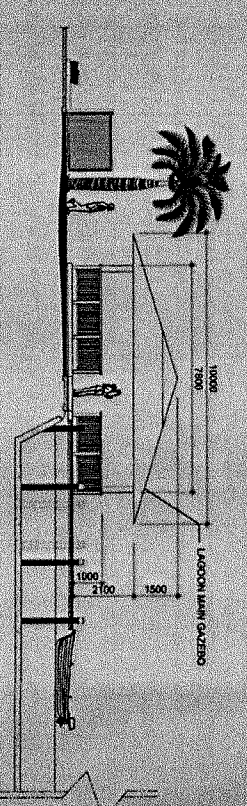


BOATING LAGOON SECTION B  
SCALE 1:100M

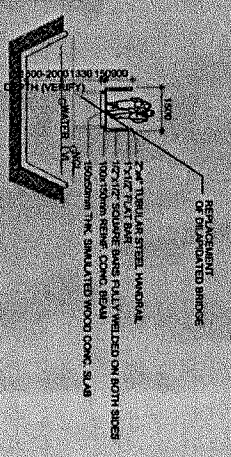


BOATING LAGOON BRIDGE SECTION DETAIL  
SCALE 1:100M

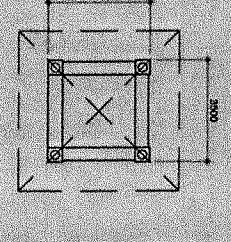


BOATING LAGOON BRIDGE PLAN  
SCALE 1:100M

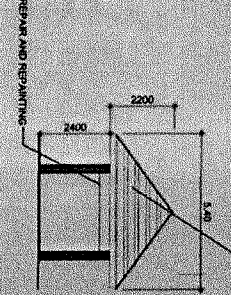

(EXISTING) SMALL GAZEBO TYPICAL FLOOR PLAN  
SCALE 1:100M

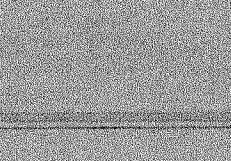

(EXISTING) SMALL GAZEBO TYPICAL ELEVATION  
SCALE 1:100M

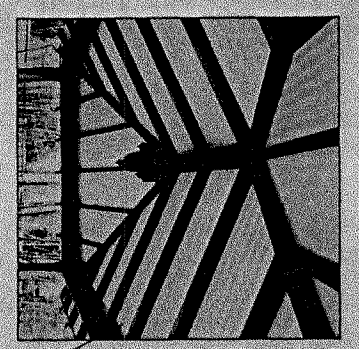

GAZEBO PROPOSED CEILING CLADDING  
SCALE MTS




EXISTING SPANISH-TYPE LAMPS REFERENCE ILLUSTRATION  
SCALE MTS

REPUBLIC OF THE PHILIPPINES CITY OF PASIG OFFICE OF THE MAYOR ENGINEERING DEPARTMENT		PROJECT TITLE: <b>ADDITIONAL IMPROVEMENT OF RAVE PARK (PHASE III)</b>		ARCHITECTURAL: <b>ARCH. JAVIER Q. ALVARO</b> CHIEF ARCHITECTURAL OFFICER		PROGRAMMING & CONSTRUCTION CHECKED BY: <b>ENGR. CELSO G. RELUIVE</b>		DESIGNED & VERIFIED BY: <b>ENGR. JESON S. MORALES</b>		RECOMMENDING APPROVAL: <b>ENGR. ARTAYANES L. GERONIMO</b> ALC. ENGINEERING SUPERVISOR		APPROVED BY: <b>VICTOR M. REGAN, SOTTO</b> CITY MANAGER		SHEET CONTENTS: SHEET NO. <b>A</b> AS SHOWN DATE APPROVAL: <b>05/09</b> CONTRACT & ACCEPTED BY:	
ADDITIONAL NOTES: 1. ALL MATERIALS TO BE USED SHALL BE OF GRADE 1. 2. ALL MATERIALS TO BE USED SHALL BE OF GRADE 1. 3. ALL MATERIALS TO BE USED SHALL BE OF GRADE 1.		LOCATION: RAVE PARK, PASIG CITY		ARCHITECT:		CHECKED BY:		DESIGNED BY:		APPROVED BY:		SHEET NO.:		CONTRACT & ACCEPTED BY:	

C O N T R A C T O R



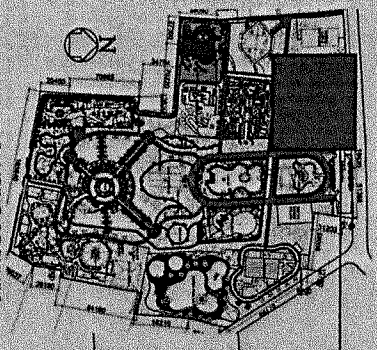


EXISTING  
SCIENCE  
HIGH  
SCHOOL

CAMPING GROUND  
AND PICNIC AREA

PAVILION

PARKING  
AREA

CAMPING GROUNDS AND PICNIC AREA  
EXISTING PARTIAL SITE DEVELOPMENT PLAN  
SCALE 1:5000

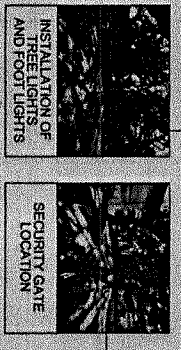

REPUBLIC OF THE PHILIPPINES  
OFFICE OF THE MAYOR  
ENGINEERING DEPARTMENT

PROJECT TITLE:  
ADDITIONAL IMPROVEMENT OF  
RAVE PARK (PHASE III)

ARCHITECTURAL:  
ARQUITETA V. QUIVAR  
CENZ. ARCHITECTURAL, SCENE  
ARCH. JAMESON GONZALEZ, PEROMILLA  
ARCHITECTS

PROGRAMMING & CONSTRUCTION: CHECKED BY:  
ENGR. GED & C. BELLOVE  
ENGR. ISABELA S. RAMIREZ

CHECKED & VERIFIED BY:  
ENGR. ARTAVENDES V. GERMUNDO  
CIVIL ENGINEERING DEPARTMENT



RECOMMENDING APPROVAL:  
VICTOR M. REYES N. SOTTO  
CITY MAYOR

APPROVED BY:  
AS SHOWN  
CADD: JEFFREY LLA  
CONFIRMED & ACCEPTED BY:

SHEET CONTENTS: SHEET NO. 1  
A  
08/09

IMPORTANT NOTES:  
1. ALL CONSTRUCTION SHALL BE IN ACCORDANCE WITH THE CITY ENGINEERING DEPARTMENT'S STANDARDS AND SPECIFICATIONS.  
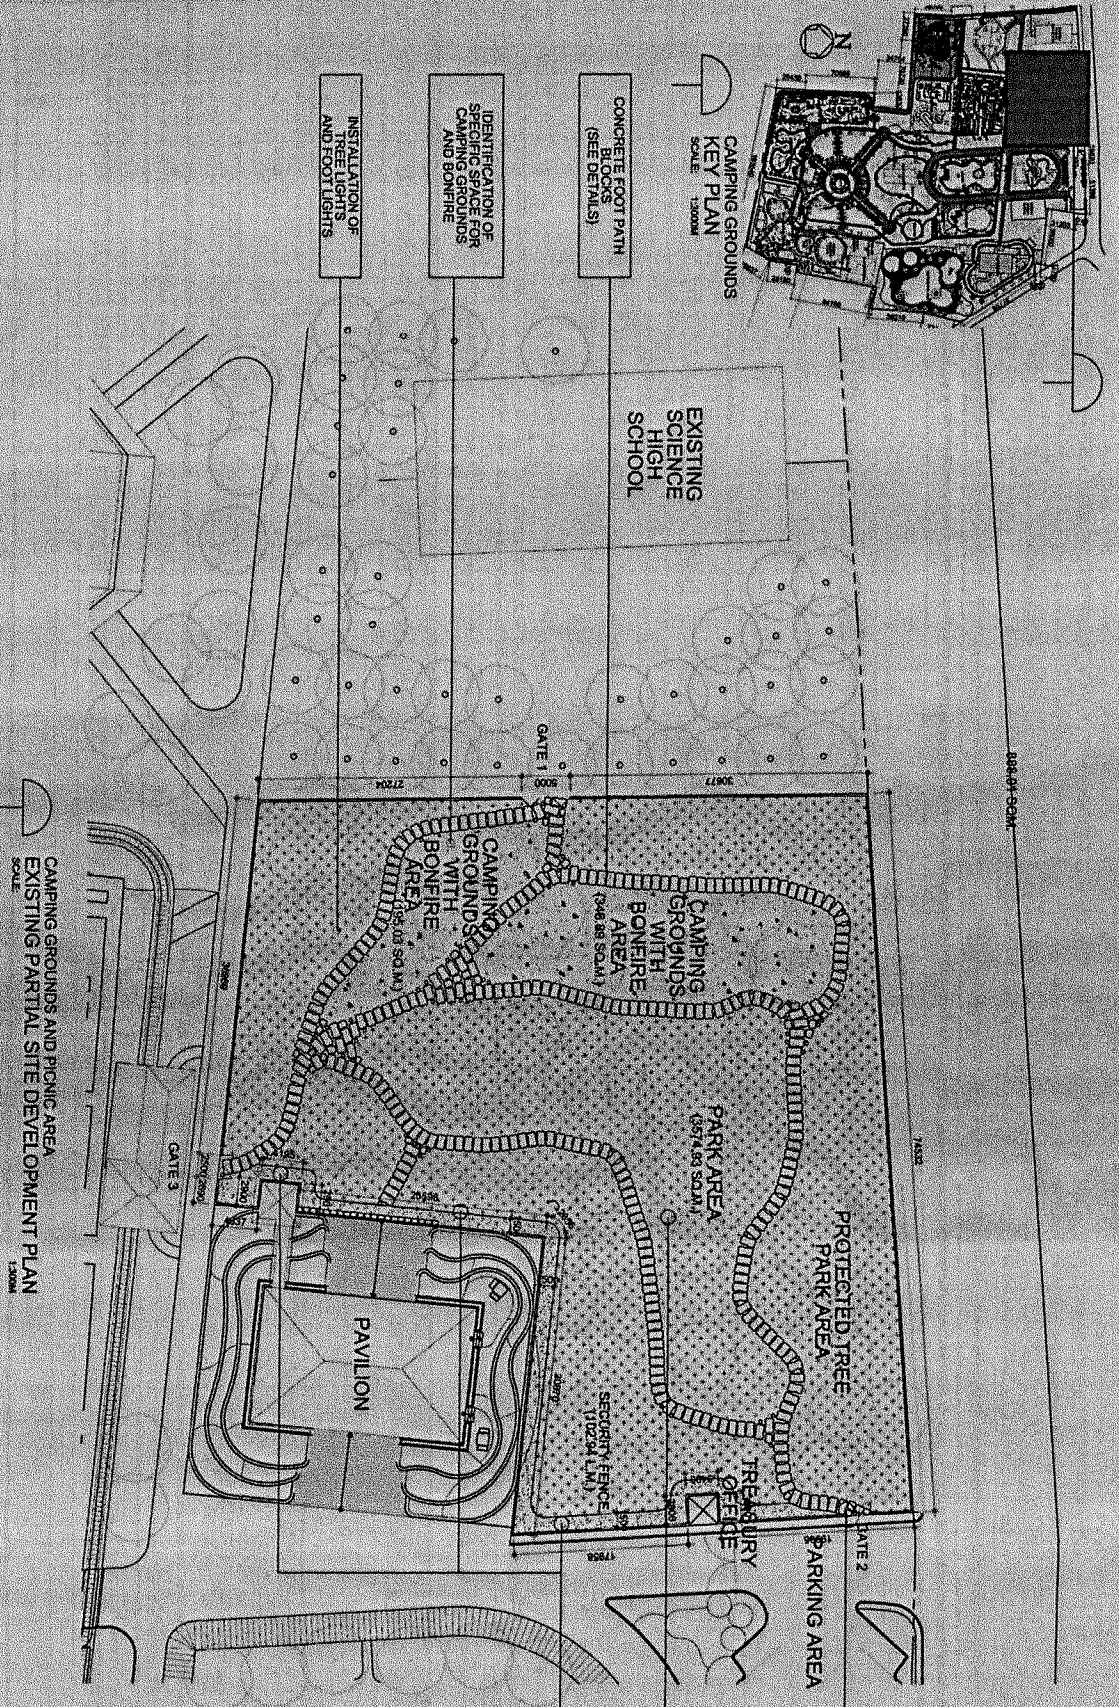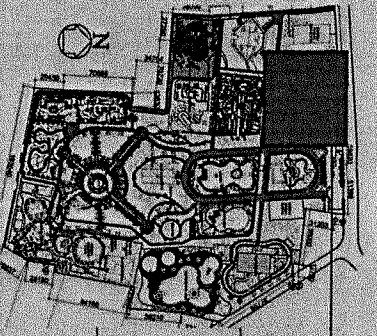









CAMPING GROUNDS AND PICNIC AREA  
EXISTING PARTIAL SITE DEVELOPMENT PLAN  
SCALE: 1:2000

HAIRCH LEGEND:

	FROG GRASS
	GRAVEL/AGGREGATE AREA BROWN
	CONCRETE PATHWALK

 REPUBLIC OF THE PHILIPPINES CITY OF PASIG OFFICE OF THE MAYOR ENGINEERING DEPARTMENT		PROJECT TITLE: <b>ADDITIONAL IMPROVEMENT OF RAVE PARK (PHASE II)</b>		ARCHITECTURAL: ARCH. TEA V. OLIVAR CHIEF ARCHITECTURAL DESIGNER		PROGRAMMING & CONSTRUCTION CHECKED BY: ENGR. CELSO T. BELLEVE PROJECT M-CHECKER		CHECKED & VERIFIED BY: ENGR. EDUARDO B. SANCES CHIEF VERIFIER		RECOMMENDING APPROVAL: ENGR. ARTAVARDES M. GRONIMIO CHIEF ENGINEERING SUPERVISOR		APPROVED BY: VICTOR M. REGIS N. SOTTO CITY MAYOR		SHEET CONTENTS: SHEET NO. 1 AS SHOWN CDD: JOYDYNILLA  CONFIRMED & ACCEPTED BY:	
IMPORTANT NOTES: 1. ALL WORK SHALL BE DONE IN ACCORDANCE WITH THE SPECIFICATIONS AND STANDARDS OF THE DEPARTMENT OF PUBLIC WORKS AND HIGHWAYS.		LOCATION: RAVE PARK, PASIG CITY		ARCH. JAMES P. SERRANO, JR., PINOYKOLA		ENGR. CELSO T. BELLEVE		ENGR. EDUARDO B. SANCES		ENGR. ARTAVARDES M. GRONIMIO		VICTOR M. REGIS N. SOTTO		C O N T R A C T O	



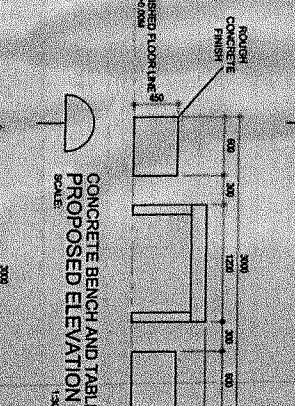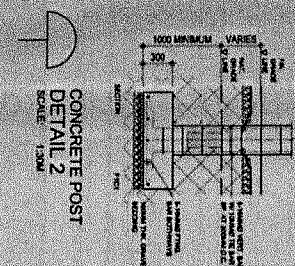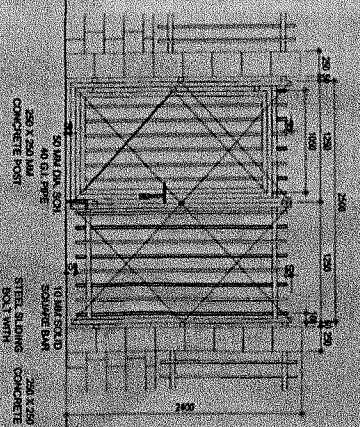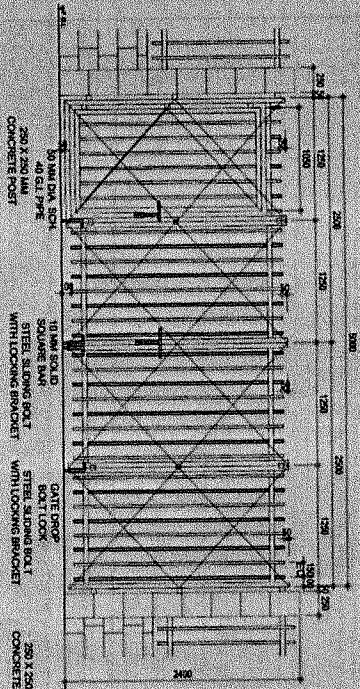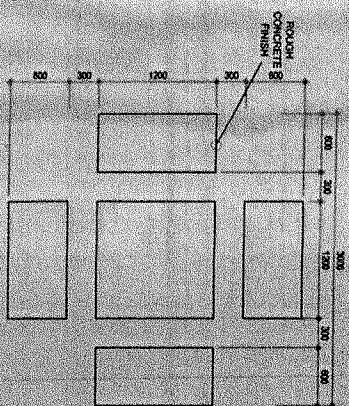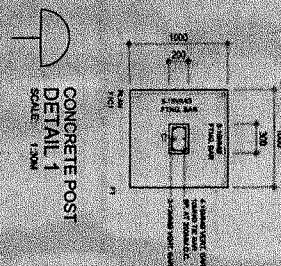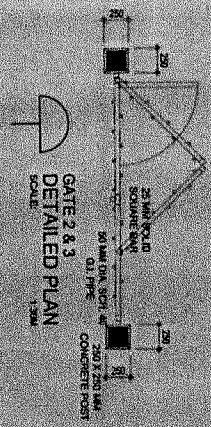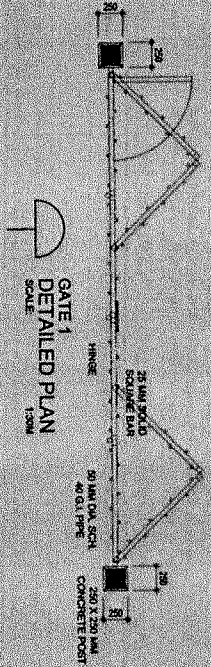

INTERIOR SECURITY FENCE REFERENCE ILLUSTRATIONS  
SCALE: MTS

GRAVEL AGGREGATES REFERENCE ILLUSTRATIONS  
SCALE: MTS

CONCRETE PATH BLOCK PROPOSED PLAN  
SCALE: 1:30M


CONCRETE BENCH AND TABLE 1 PROPOSED ELEVATION 2  
SCALE: 1:30M

CONCRETE BENCH AND TABLE 1 PROPOSED ELEVATION 1  
SCALE: 1:30M


	REPUBLIC OF THE PHILIPPINES CITY OF PASIG OFFICE OF THE MAYOR ENGINEERING DEPARTMENT	PROJECT TITLE: <b>ADDITIONAL IMPROVEMENT OF RAVE PARK (PHASE III)</b>	ARCHITECTURAL: <b>ARCEL V. OLIVER</b> CHG. ARCHITECTURAL DIVISION	PROGRAMMING & CONSTRUCTION CHECKED BY: <b>[Signature]</b>	CHECKED & KEPT BY: <b>[Signature]</b>	RECOMMENDING APPROVAL: <b>[Signature]</b>	APPROVED BY: <b>VICTOR MA. REGIS N. SOTTO</b> CITY MAYOR	SHEET CONTENTS: AS SHOWN	SHEET NO. ID: <b>08109</b>
	LOCATION: <b>BARANGAY SAN ANTONIO, PASIG CITY</b>	ARCH: <b>JANSON OLIVER</b>	ENGR. <b>DEL G. RELIVE</b>	ENGR. <b>SEAN RABERES</b>	ENGR. <b>PAULINO B. PANDINO</b>	ENGR. <b>ARTAXERES V. GERONIMO</b>	VICTOR MA. REGIS N. SOTTO	SHEET NO. ID: <b>08109</b>	

IMPORTANT NOTES:  
 1. THE CONTRACTOR SHALL BE RESPONSIBLE FOR THE PROTECTION OF ALL EXISTING UTILITIES AND STRUCTURES.  
 2. THE CONTRACTOR SHALL BE RESPONSIBLE FOR THE PROTECTION OF ALL EXISTING TREES AND LANDSCAPING.  
 3. THE CONTRACTOR SHALL BE RESPONSIBLE FOR THE PROTECTION OF ALL EXISTING BUILDINGS AND STRUCTURES.  
 4. THE CONTRACTOR SHALL BE RESPONSIBLE FOR THE PROTECTION OF ALL EXISTING UTILITIES AND STRUCTURES.  
 5. THE CONTRACTOR SHALL BE RESPONSIBLE FOR THE PROTECTION OF ALL EXISTING TREES AND LANDSCAPING.  
 6. THE CONTRACTOR SHALL BE RESPONSIBLE FOR THE PROTECTION OF ALL EXISTING BUILDINGS AND STRUCTURES.  
 7. THE CONTRACTOR SHALL BE RESPONSIBLE FOR THE PROTECTION OF ALL EXISTING UTILITIES AND STRUCTURES.  
 8. THE CONTRACTOR SHALL BE RESPONSIBLE FOR THE PROTECTION OF ALL EXISTING TREES AND LANDSCAPING.  
 9. THE CONTRACTOR SHALL BE RESPONSIBLE FOR THE PROTECTION OF ALL EXISTING BUILDINGS AND STRUCTURES.  
 10. THE CONTRACTOR SHALL BE RESPONSIBLE FOR THE PROTECTION OF ALL EXISTING UTILITIES AND STRUCTURES.



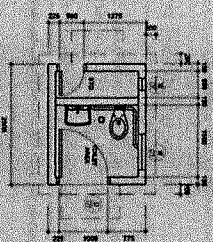


GUARDHOUSE PROPOSED PLAN  
SCALE 1:50

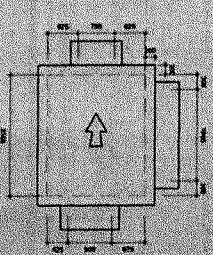


ROOF PLAN PROPOSED PLAN  
SCALE 1:50


PROPOSED CONTACT  
WALL IS TO BE  
FIN. WITH 12MM  
PVC PLASTER  
GRADE  
OF 250MM

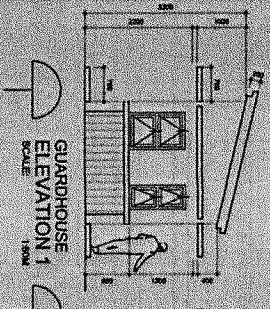


GUARDHOUSE ELEVATION 1  
SCALE 1:50

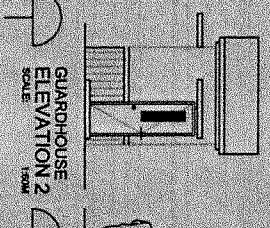


GUARDHOUSE ELEVATION 2  
SCALE 1:50

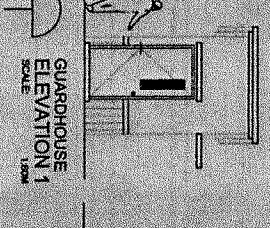


GUARDHOUSE ELEVATION 1  
SCALE 1:50

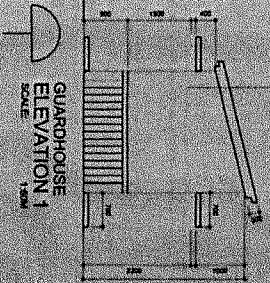


GUARDHOUSE ELEVATION 1  
SCALE 1:50

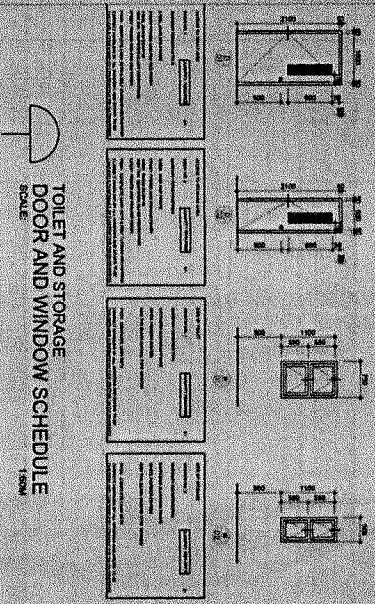

TOILET AND STORAGE  
DOOR AND WINDOW SCHEDULE  
SCALE 1:50

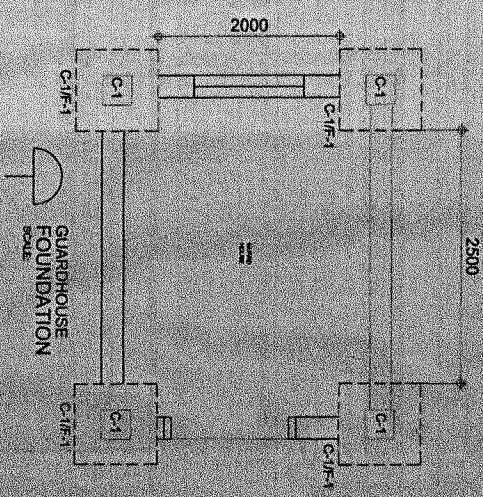


GUARDHOUSE FOUNDATION  
SCALE 1:50

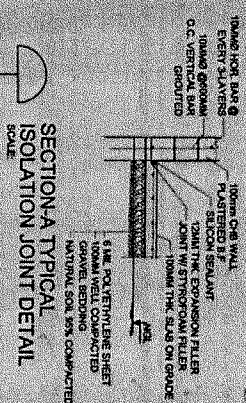


SECTION A TYPICAL ISOLATION JOINT DETAIL  
SCALE 1:50


NOTE  
WITH 10MM HORIZONTAL BARS AT EVERY 3RD LAYER  
AND 10MM VERTICAL BARS AT 500 ON CENTER

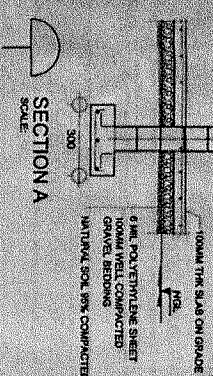


SECTION A  
SCALE 1:50

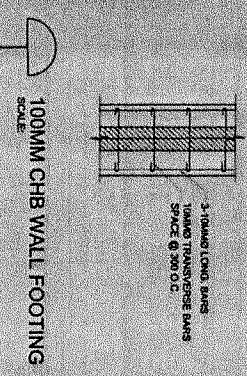

100MM CHB WALL FOOTING  
SCALE 1:50

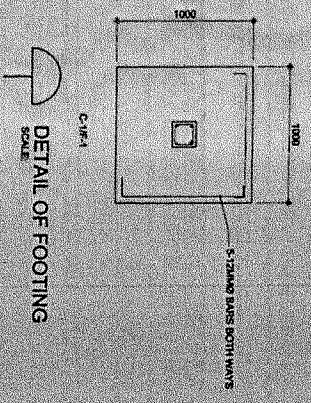

DETAIL OF FOOTING  
SCALE 1:50

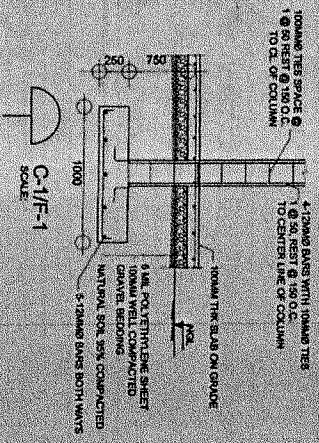

C-1/F-1  
SCALE 1:50



REPUBLIC OF THE PHILIPPINES  
OFFICE OF THE MAYOR  
CITY OF PASAY  
ENGINEERING DEPARTMENT

PROJECT TITLE:  
ADDITIONAL IMPROVEMENT OF  
RAVE PARK (PHASE III)

ARCHITECT:  
ARCH. JAMES C. V. QUIVIB  
CHIEF ARCHITECTURAL DESIGNER  
ARCH. JAMES C. V. QUIVIB  
ARCHITECT

PROGRAMMING & CONSTRUCTION CHECKED BY:  
ENGR. CEDIC G. BELLEVE

CHECKED & VERIFIED BY:  
ENGR. SEAN S. GARCIA  
ENGR. JUANITA S. RUPUNDO  
ENGR. ARTHUR V. GERONIMO  
ENGR. VICTOR M. REYES, N. SOTTO

RECOMMENDING APPROVAL:  
VICTOR M. REYES, N. SOTTO  
CITY ENGINEER

APPROVED BY:  
VICTOR M. REYES, N. SOTTO  
CITY ENGINEER

SHEET CONTENTS: AS SHOWN  
SHEET NO. 1

DATE: 09/09  
DRAWN BY: [Signature]  
CHECKED BY: [Signature]

IMPORTANT NOTES:  
1. ALL WORK SHALL BE DONE IN ACCORDANCE WITH THE LATEST REVISIONS OF THE PHILIPPINE NATIONAL STANDARD (PNS) AND THE PHILIPPINE NATIONAL CODE (PNC).  
*Section VIII. Bill of Quantities*



## BID FORM

Date : \_\_\_\_\_

Project Identification No. : \_\_\_\_\_

To: **THE CHAIRMAN  
BIDS AND AWARDS COMMITTEE  
PASIG CITY**

Having examined the Philippine Bidding Documents (PBDs) including the Supplemental or Bid Bulletin Numbers \_\_\_\_\_ the receipt of which is hereby duly acknowledged, we, the undersigned, declare that:

a. We have no reservation to the PBDs, including the Supplemental or Bid Bulletins, for the Procurement Project: **ADDITIONAL IMPROVEMENT OF RAVE PARK (PHASE III) AT RAVE PARK, BRGY. MAYBUNGA, PASIG CITY;**

b. We offer to execute the Works for this Contract in accordance with the PBDs;

c. The total price of our Bid in words and figures, excluding any discounts offered below is: \_\_\_\_\_  
\_\_\_\_\_ (P \_\_\_\_\_)

d. The discounts offered and the methodology for their application are: \_\_\_\_\_;

e. The total bid price includes the cost of all taxes, such as, but not limited to: [specify the applicable taxes, e.g. (i) value added tax (VAT), (ii) income tax, (iii) local taxes, and (iv) other fiscal levies and duties], which are itemized herein and reflected in the detailed estimates,

f. Our Bid shall be valid within the a period stated in the PBDs, and it shall remain binding upon us at any time before the expiration of that period;

g. If our Bid is accepted, we commit to obtain a Performance Security in the amount of \_\_\_\_\_  
\_\_\_\_\_ (P \_\_\_\_\_) percent of the Contract Price for the due performance of the Contract, or a Performance Securing Declaration in lieu of the allowable forms of Performance Security, subject to the terms and conditions of issued GPPB guidelines<sup>12</sup> for this purpose;

h. We are not participating, as Bidders, in more than one Bid in this bidding process, other than alternative offers in accordance with the Bidding Documents;

i. We understand that this Bid, together with your written acceptance thereof included in your notification of award, shall constitute a binding contract between us, until a formal Contract is prepared and executed; and

j. We understand that you are not bound to accept the Lowest Calculated Bid or any other Bid that you may receive.

k. We likewise certify/confirm that the undersigned, is the duly authorized representative of the bidder, and granted full power and authority to do, execute and perform any and all acts necessary to participate, submit the bid, and to sign and execute the ensuing contract for **ADDITIONAL IMPROVEMENT OF RAVE PARK (PHASE III) AT RAVE PARK, BRGY. MAYBUNGA, PASIG CITY** of the **Bids and Awards Committee (B.A.C.) Pasig City**

l. We acknowledge that failure to sign each and every page of this Bid Form, including the Bill of Quantities, shall be a ground for the rejection of our bid.

Name: \_\_\_\_\_

Legal Capacity: \_\_\_\_\_

Signature: \_\_\_\_\_

Duly authorized to sign the Bid for and behalf of: \_\_\_\_\_

Date: \_\_\_\_\_

**SUBJECT** : **BILL OF QUANTITIES / COST ESTIMATE**

**NAME OF PROJECT** : ADDITIONAL IMPROVEMENT OF RAVE PARK (PHASE III)

**LOCATION** : RAVE PARK, BRGY. MAYBUNGA, PASIG CITY

ITEM NO.	DESCRIPTION	QUANTITY	UNIT	UNIT PRICE ( P )	AMOUNT ( P )
1.0	Mobilization and Demobilization _____ (Pesos _____ _____ )	1.00	lot		
2.0	Preliminaries _____ (Pesos _____ _____ )		l.s		
3.0 a	Boating Lagoon Rehabilitation of Lagoon - Earthworks _____ (Pesos _____ _____ )		l.s		
-	Civil Works _____ (Pesos _____ _____ )		l.s		
-	Waterproofing Works _____ (Pesos _____ _____ )		l.s		
-	Electro-Mechanical Works _____ (Pesos _____ _____ )		l.s		
-	Plumbing Works _____ (Pesos _____ _____ )		l.s		
<b>Total Amount in Words:</b> _____					
<b>GRAND TOTAL</b>					

\_\_\_\_\_  
\_\_\_\_\_  
\_\_\_\_\_  
(Name & Address of Bidder)

\_\_\_\_\_  
(Signature)  
\_\_\_\_\_  
(Name, Designation of Authorized Signing Official)



**SUBJECT** : **BILL OF QUANTITIES / COST ESTIMATE**

**NAME OF PROJECT** : **ADDITIONAL IMPROVEMENT OF RAVE PARK (PHASE III)**

**LOCATION** : **RAVE PARK, BRGY. MAYBUNGA, PASIG CITY**

ITEM NO.	DESCRIPTION	QUANTITY	UNIT	UNIT PRICE ( P )	AMOUNT ( P )
-	Lighting and Electrical Works (Pesos )		l.s		
b	Gazebo (4 units) (Pesos )		l.s		
c	Bridge (Pesos )		l.s		
d	Zipline Tower / Dock Area / Pavilion Deck (Pesos )		l.s		
4.0 -	Camping Ground and Picnic Area Ground Preparation (Pesos )		l.s		
-	Guardhouse / Comfort Room (Pesos )		l.s		
6.0 -	Electrical Works Camping Ground and Picnic Area (Pesos )		l.s		
<b>Total Amount in Words:</b>					
<b>GRAND TOTAL</b>					

\_\_\_\_\_  
\_\_\_\_\_  
(Name & Address of Bidder)

\_\_\_\_\_  
(Signature)  
\_\_\_\_\_  
(Name, Designation of Authorized Signing Official)

**SUBJECT** : **BILL OF QUANTITIES / COST ESTIMATE**

**NAME OF PROJECT** : **ADDITIONAL IMPROVEMENT OF RAVE PARK (PHASE III)**

**LOCATION** : **RAVE PARK, BRGY. MAYBUNGA, PASIG CITY**

ITEM NO.	DESCRIPTION	QUANTITY	UNIT	UNIT PRICE ( P )	AMOUNT ( P )
7.0 -	Plumbing Works Sewer Lines (Pesos _____ )		l.s		
-	Water Lines (Pesos _____ )		l.s		
	(Pesos _____ )				
	(Pesos _____ )				
	(Pesos _____ )				
	(Pesos _____ )				
	(Pesos _____ )				
	(Pesos _____ )				
	<b>Total Amount in Words:</b> _____				
	<b>GRAND TOTAL</b>				

\_\_\_\_\_  
\_\_\_\_\_  
\_\_\_\_\_  
**(Name & Address of Bidder)**

\_\_\_\_\_  
**(Signature)**  
\_\_\_\_\_  
**(Name, Designation of Authorized Signing Official)**

*Section IX. Checklist of Technical and Financial Documents*

Republic of the Philippines  
**BIDS AND AWARDS COMMITTEE**  
City Government of Pasig

Name of Bidder : \_\_\_\_\_  
Name of Contract : \_\_\_\_\_  
Approved Budget Contract : \_\_\_\_\_  
Bidding Date : \_\_\_\_\_

(Note: Checklist is to be filled up by the BAC only)

**I. TECHNICAL COMPONENT ENVELOPE FOR THE PROCUREMENT OF INFRASTRUCTURE PROJECTS**

**Class "A" Documents**

Legal Documents

- (a) Valid PhilGEPS Certificate of Platinum Registration and Membership with additional caveat in accordance with Section 8.5.2 of the 2016 Revised IRR of RA 9184 amended through GPPB Resolution No. 15-2021, provided that all of Class "A" eligibility documents submitted to PhilGEPS are maintained and updated;

Technical Documents

- (b) Statement of the prospective bidder of all its ongoing government and private contracts, including contracts awarded but not yet started, if any, whether similar or not similar in nature and complexity to the contract to be bid; **and**
- (c) Statement of the bidder's Single Largest Completed Contract (SLCC) similar to the contract to be bid, except under conditions provided under the rules (Contractors under Small A and Small B categories without similar experience on the contract to be bid may be allowed to bid if the cost of such contract is not more than the Allowable Range of Contract Cost (ARCC) of their registration based on the guidelines as prescribed by the PCAB.); **and**
- (d) Special PCAB License in case of Joint Ventures;  
**and** registration for the type and cost of the contract to be bid; **and**
- (e) Original copy of Bid Security. If in the form of a Surety Bond, submit also a certification issued by the Insurance Commission;  
**or**  
Original copy of Notarized Bid Securing Declaration; **and**
- (f) Project Requirements, which shall include the following:
- a. Organizational chart for the contract to be bid; **and**
- b. List of contractor's key personnel (e.g., Project Manager, Project Engineers, Materials Engineers, and Foremen), to be assigned to the contract to be bid, with their complete qualification and experience data; **and**
- c. Duly signed Manpower Schedule; **and**
- d. List of contractor's major equipment units, which are owned, leased, and/or under purchase agreements, supported by proof of ownership or certification of availability of equipment from the equipment lessor/vendor for the duration of the project, as the case may be; **and**
- e. Equipment utilization schedule; **and**
- f. Duly signed Construction Schedule (PERT/CPM) and S-curve; **and**
- g. Duly signed Construction Method in narrative form; **and**
- h. Construction Safety and Health Program; **and**
- (g) Original duly signed Omnibus Sworn Statement (OSS);  
**and** if applicable, Original Notarized Secretary's Certificate in case of a corporation, partnership, or cooperative; or Original Special Power of Attorney of all members of the joint venture giving full power and authority to its officer to sign the OSS and do acts to represent the Bidder.

Financial Documents

- (h) The prospective bidder's computation of Net Financial Contracting Capacity (NFCC).

**Class "B" Documents**

- (i) If applicable, duly signed joint venture agreement (JVA) in accordance with RA No. 4566 and its IRR in case the joint venture is already in existence;  
**or**  
duly notarized statements from all the potential joint venture partners stating that they will enter into and abide by the provisions of the JVA in the instance that the bid is successful.

NOTE: Any missing document/s on the above mentioned checklist is a ground for outright disqualification/ rejection of the bid.

REMARKS:

PASSED

FAILED

ACKNOWLEDGMENT: (Please see above "note" Do not fill up/sign if documents are marked passed)  
This is to acknowledge receipt of the first and second envelopes which is being returned because of disqualification due to deficiencies and non-compliance with checklist therein.

\_\_\_\_\_  
Signature over printed name/Representative of Bidder

\_\_\_\_\_  
Date Received

CHECKED AND VERIFIED BY:

SIGNATURE:

ATTY. JOSEPHINE C. LATI-BAGAOISAN  
Chairperson

\_\_\_\_\_

ATTY. DIEGO LUIS S. SANTIAGO  
Vice Chairperson

\_\_\_\_\_

DR. EMMA MEJIA-SANCHEZ  
Member

\_\_\_\_\_

DR. JEANNA V. PLES  
Member

\_\_\_\_\_

ENGR. JOHNNY L. CALATA  
Member

\_\_\_\_\_

MS. RUTH F. ROMANO  
Member

\_\_\_\_\_

DR. STUART G. SANTOS  
Member

\_\_\_\_\_

Attested by:

**ATTY. PONCE MIGUEL D. LOPEZ**  
Officer in Charge, Procurement Management Office

**Republic of the Philippines  
BIDS AND AWARDS COMMITTEE  
City Government of Pasig**

Name of Bidder : \_\_\_\_\_  
Name of Contract : \_\_\_\_\_  
Approved Budget Contract: \_\_\_\_\_  
Bidding Date : \_\_\_\_\_

(Note: Checklist is to be filled up by the BAC only)

**II. FINANCIAL COMPONENT ENVELOPE FOR THE PROCUREMENT OF INFRASTRUCTURE PROJECTS**

(j) Original of duly signed and accomplished Financial Bid Form; **and**

Other documentary requirements under RA No. 9184

(k) Original of duly signed Bid Prices in the Bill of Quantities; **and**

(l) Duly accomplished Detailed Estimates Form, including a summary sheet indicating the unit prices of construction materials, labor rates, and equipment rentals used in coming up with the Bid; **and**

(m) Cash Flow by Quarter.

**NOTE:**

Any missing document/s on the above mentioned checklist is a ground for outright disqualification/ rejection of the bid.

REMARKS:  PASSED  FAILED

**ACKNOWLEDGMENT:** (Please see above "note" Do not fill up/sign if documents are marked passed)

This is to acknowledge receipt of the first and second envelopes which is being returned because of disqualification due to deficiencies and non-compliance with checklist therein.

\_\_\_\_\_  
Signature over printed name/Representative of Bidder

\_\_\_\_\_  
Date Received

CHECKED AND VERIFIED BY:

SIGNATURE:

**ATTY. JOSEPHINE C. LATI-BAGAOISAN**  
Chairperson

\_\_\_\_\_

**ATTY. DIEGO LUIS S. SANTIAGO**  
Vice Chairperson

\_\_\_\_\_

**DR. EMMA MEJIA-SANCHEZ**  
Member

\_\_\_\_\_

**DR. JEANNA V. PLES**  
Member

\_\_\_\_\_

**ENGR. JOHNNY L. CALATA**  
Member

\_\_\_\_\_

**MS. RUTH F. ROMANO**  
Member

\_\_\_\_\_

**DR. STUART G. SANTOS**  
Member

\_\_\_\_\_

Attested by:

**ATTY. PONCE MIGUEL D. LOPEZ**  
Officer in Charge, Procurement Management Office



**Bid Form for the Procurement of Infrastructure Projects**  
*[shall be submitted with the Bid]*

---

**BID FORM**

Date : \_\_\_\_\_  
Project Identification No. : \_\_\_\_\_

To: *[name and address of Procuring Entity]*

Having examined the Philippine Bidding Documents (PBDs) including the Supplemental or Bid Bulletin Numbers *[insert numbers]*, the receipt of which is hereby duly acknowledged, we, the undersigned, declare that:

- a. We have no reservation to the PBDs, including the Supplemental or Bid Bulletins, for the Procurement Project: *[insert name of contract]*;
- b. We offer to execute the Works for this Contract in accordance with the PBDs;
- c. The total price of our Bid in words and figures, excluding any discounts offered below is: *[insert information]*;
- d. The discounts offered and the methodology for their application are: *[insert information]*;
- e. The total bid price includes the cost of all taxes, such as, but not limited to: *[specify the applicable taxes, e.g. (i) value added tax (VAT), (ii) income tax, (iii) local taxes, and (iv) other fiscal levies and duties]*, which are itemized herein and reflected in the detailed estimates,
- f. Our Bid shall be valid within the a period stated in the PBDs, and it shall remain binding upon us at any time before the expiration of that period;
- g. If our Bid is accepted, we commit to obtain a Performance Security in the amount of *[insert percentage amount]* percent of the Contract Price for the due performance of the Contract, or a Performance Securing Declaration in lieu of the the allowable forms of Performance Security, subject to the terms and conditions of issued GPPB guidelines<sup>12</sup> for this purpose;
- h. We are not participating, as Bidders, in more than one Bid in this bidding process, other than alternative offers in accordance with the Bidding Documents;
- i. We understand that this Bid, together with your written acceptance thereof included in your notification of award, shall constitute a binding contract between us, until a formal Contract is prepared and executed; and
- j. We understand that you are not bound to accept the Lowest Calculated Bid or any other Bid that you may receive.
- k. We likewise certify/confirm that the undersigned, is the duly authorized representative of the bidder, and granted full power and authority to do, execute

---

<sup>12</sup> currently based on GPPB Resolution No. 09-2020

and perform any and all acts necessary to participate, submit the bid, and to sign and execute the ensuing contract for the [Name of Project] of the [Name of the Procuring Entity].

- I. We acknowledge that failure to sign each and every page of this Bid Form, including the Bill of Quantities, shall be a ground for the rejection of our bid.

Name: \_\_\_\_\_

Legal Capacity: \_\_\_\_\_

Signature: \_\_\_\_\_

Duly authorized to sign the Bid for and behalf of: \_\_\_\_\_

Date: \_\_\_\_\_

## Bid Securing Declaration Form

*[shall be submitted with the Bid if bidder opts to provide this form of bid security]*

REPUBLIC OF THE PHILIPPINES)  
CITY OF \_\_\_\_\_ ) S.S.

### BID SECURING DECLARATION Project Identification No.: *[Insert number]* Insert Title

To: *[Insert name and address of the Procuring Entity]*

I/We, the undersigned, declare that:

1. I/We understand that, according to your conditions, bids must be supported by a Bid Security, which may be in the form of a Bid Securing Declaration.
2. I/We accept that: (a) I/we will be automatically disqualified from bidding for any procurement contract with any procuring entity for a period of two (2) years upon receipt of your Blacklisting Order; and, (b) I/we will pay the applicable fine provided under Section 6 of the Guidelines on the Use of Bid Securing Declaration, within fifteen (15) days from receipt of the written demand by the procuring entity for the commission of acts resulting to the enforcement of the bid securing declaration under Sections 23.1(b), 34.2, 40.1 and 69.1, except 69.1(f), of the IRR of RA No. 9184; without prejudice to other legal action the government may undertake.
3. I/We understand that this Bid Securing Declaration shall cease to be valid on the following circumstances:
  - a. Upon expiration of the bid validity period, or any extension thereof pursuant to your request;
  - b. I am/we are declared ineligible or post-disqualified upon receipt of your notice to such effect, and (i) I/we failed to timely file a request for reconsideration or (ii) I/we filed a waiver to avail of said right; and
  - c. I am/we are declared the bidder with the Lowest Calculated Responsive Bid, and I/we have furnished the performance security and signed the Contract.

IN WITNESS WHEREOF, I/We have hereunto set my/our hand/s this \_\_\_\_ day of *[month]* *[year]* at *[place of execution]*.

*[Insert NAME OF BIDDER OR ITS AUTHORIZED REPRESENTATIVE]*

*[Insert signatory's legal capacity]*

Affiant

**[Jurat]**

*[Format shall be based on the latest Rules on Notarial Practice]*

# Omnibus Sworn Statement (Revised)

[shall be submitted with the Bid]

REPUBLIC OF THE PHILIPPINES )  
CITY/MUNICIPALITY OF \_\_\_\_\_ ) S.S.

## AFFIDAVIT

I, [Name of Affiant], of legal age, [Civil Status], [Nationality], and residing at [Address of Affiant], after having been duly sworn in accordance with law, do hereby depose and state that:

1. [Select one, delete the other:]

*[If a sole proprietorship:]* I am the sole proprietor or authorized representative of [Name of Bidder] with office address at [address of Bidder];

*[If a partnership, corporation, cooperative, or joint venture:]* I am the duly authorized and designated representative of [Name of Bidder] with office address at [address of Bidder];

2. [Select one, delete the other:]

*[If a sole proprietorship:]* As the owner and sole proprietor, or authorized representative of [Name of Bidder], I have full power and authority to do, execute and perform any and all acts necessary to participate, submit the bid, and to sign and execute the ensuing contract for [Name of the Project] of the [Name of the Procuring Entity], as shown in the attached duly notarized Special Power of Attorney;

*[If a partnership, corporation, cooperative, or joint venture:]* I am granted full power and authority to do, execute and perform any and all acts necessary to participate, submit the bid, and to sign and execute the ensuing contract for [Name of the Project] of the [Name of the Procuring Entity], as shown in the attached [state title of attached document showing proof of authorization (e.g., duly notarized Secretary's Certificate, Board/Partnership Resolution, or Special Power of Attorney, whichever is applicable)];

3. [Name of Bidder] is not "blacklisted" or barred from bidding by the Government of the Philippines or any of its agencies, offices, corporations, or Local Government Units, foreign government/foreign or international financing institution whose blacklisting rules have been recognized by the Government Procurement Policy Board, by itself or by relation, membership, association, affiliation, or controlling interest with another blacklisted person or entity as defined and provided for in the Uniform Guidelines on Blacklisting;

4. Each of the documents submitted in satisfaction of the bidding requirements is an authentic copy of the original, complete, and all statements and information provided therein are true and correct;

5. [Name of Bidder] is authorizing the Head of the Procuring Entity or its duly authorized representative(s) to verify all the documents submitted;

6. [Select one, delete the rest:]

*[If a sole proprietorship:]* The owner or sole proprietor is not related to the Head of the Procuring Entity, members of the Bids and Awards Committee (BAC), the Technical

Working Group, and the BAC Secretariat, the head of the Project Management Office or the end-user unit, and the project consultants by consanguinity or affinity up to the third civil degree;

*[If a partnership or cooperative:]* None of the officers and members of *[Name of Bidder]* is related to the Head of the Procuring Entity, members of the Bids and Awards Committee (BAC), the Technical Working Group, and the BAC Secretariat, the head of the Project Management Office or the end-user unit, and the project consultants by consanguinity or affinity up to the third civil degree;

*[If a corporation or joint venture:]* None of the officers, directors, and controlling stockholders of *[Name of Bidder]* is related to the Head of the Procuring Entity, members of the Bids and Awards Committee (BAC), the Technical Working Group, and the BAC Secretariat, the head of the Project Management Office or the end-user unit, and the project consultants by consanguinity or affinity up to the third civil degree;

7. *[Name of Bidder]* complies with existing labor laws and standards; and
8. *[Name of Bidder]* is aware of and has undertaken the responsibilities as a Bidder in compliance with the Philippine Bidding Documents, which includes:
  - a. Carefully examining all of the Bidding Documents;
  - b. Acknowledging all conditions, local or otherwise, affecting the implementation of the Contract;
  - c. Making an estimate of the facilities available and needed for the contract to be bid, if any; and
  - d. Inquiring or securing Supplemental/Bid Bulletin(s) issued for the *[Name of the Project]*.
9. *[Name of Bidder]* did not give or pay directly or indirectly, any commission, amount, fee, or any form of consideration, pecuniary or otherwise, to any person or official, personnel or representative of the government in relation to any procurement project or activity.
10. In case advance payment was made or given, failure to perform or deliver any of the obligations and undertakings in the contract shall be sufficient grounds to constitute criminal liability for Swindling (Estafa) or the commission of fraud with unfaithfulness or abuse of confidence through misappropriating or converting any payment received by a person or entity under an obligation involving the duty to deliver certain goods or services, to the prejudice of the public and the government of the Philippines pursuant to Article 315 of Act No. 3815 s. 1930, as amended, or the Revised Penal Code.

IN WITNESS WHEREOF, I have hereunto set my hand this \_\_\_ day of \_\_\_, 20\_\_\_ at \_\_\_\_\_, Philippines.

*[Insert NAME OF BIDDER OR ITS AUTHORIZED REPRESENTATIVE]*

*[Insert signatory's legal capacity]*

Affiant

*[Jurat]*

*[Format shall be based on the latest Rules on Notarial Practice]*

**STATEMENT OF ON-GOING CONSTRUCTION CONTRACTS (GOVERNMENT AND PRIVATE)**

BUSINESS NAME :

BUSINESS ADDRESS:

Name of Contract/Location Project Cost	a. Owner's Name b. Address c. Tel. Nos.	Nature of Work	Contractor's Role		a. Date Awarded b. Date Started c. Date Completed			% of Accomplishment		Value of Outstanding Works
			Description	%	Planned	Actual				
<u>GOVERNMENT</u>										
<u>PRIVATE</u>										
<b>Total Cost</b>										

Note: This statement shall be supported with:  
 1. Notice of Award and/or Contract  
 2. Notice to Proceed by the owner

Submitted by: \_\_\_\_\_  
 General Manager



**A. STATEMENT OF SINGLE LARGEST COMPLETED CONTRACT (GOVERNMENT AND PRIVATE)**

**BUSINESS NAME :**  
**BUSINESS ADDRESS:**

Name of Contract/Location Project Cost	a. Owner's Name b. Address c. Tel. Nos.	Nature of Work	Contractor's Role		A. Amount at Award B. Amount at Completion C. Duration	A. Date Awarded B. Date Started C. Date Completed
			Description	%		
<u>GOVERNMENT</u>						
<u>PRIVATE</u>						

Note: This statement shall be supported with:  
1. Notice of Award and/or Contract  
2. Notice to Proceed by the owner  
3. Certificate of Accomplishment signed by the owner of Project Engineer

Submitted by: \_\_\_\_\_  
General Manager

**NFCC COMPUTATION FOR ELIGIBILITY CHECK**

A. Summary of the Applicant Supplier's/Distributor's/Manufacturer's assets and liabilities on the basis of the attached income tax return and audited financial statement, stamped "RECEIVED" by the Bureau of Internal Revenue or BIR authorized collecting agent, for the immediately preceding year and a certified copy of Schedule of Fixed Assets particularly the list of construction equipment.

		Year 20
1.	Total Assets	
2.	Current Assets	
3.	Total Liabilities	
4.	Current Liabilities	
5.	Net Worth(1-3)	
6.	Net Working Capital(2-4)	

B. The Net Financial Contracting Capacity (NFCC) based on the above data is computed as follows:

**NFCC= [(Current assets minus current liabilities) (15)] minus the value of all outstanding or uncompleted portions of the projects under ongoing contracts, including awarded contracts yet to be started, conciding with the contract to be bid.**

The values of the domestic bidder's current assets and current liabilities shall be based on the latest Audited Financial Statements (AFS) submitted to the BIR.

**The Bidder shall attach the AFS to the NFCC Computation for Eligibility Check Form.**

NFCC=P\_\_\_\_\_

Submitted by:

\_\_\_\_\_  
Name of Supplier/Distributor/Manufacturer

\_\_\_\_\_  
Signature of Authorized Representative

Date:\_\_\_\_\_

# MARKING AND SEALING OF BIDS



# PHSA

