



**BID BULLETIN NO. 02**

Date: **24 August 2023**

ITB No.: **bac-23-0804a**

Project Name: **Supply, Delivery and Installation of Regulatory Signages - TPMO**

**ABC: Php1,170,000.00**

**To all prospective bidders:**

This Bid Bulletin is issued to clarify, supplement, modify and/or revise the particular sections in the Bid and Contract Documents as stipulated in the Bidding Documents issued on 04 August 2023. The Bidders shall take note of the following items carefully and consider them in the preparation of their bid proposals, as they shall form part of the CONTRACT DOCUMENTS.

Item	Previous Specification/ Clarification/Request to Consider	Amendment/Response to Clarification								
1	<p><b>PREVIOUS TERMS OF REFERENCE</b></p> <p>XXX XXX XXX</p> <p><b>V. SPECIFICATION</b></p> <table border="1"><thead><tr><th>SPECIFICATION</th></tr></thead><tbody><tr><td>-12ft. pole 80mm diameter paint finish with color blue</td></tr><tr><td>-G.I Sheet 2mm Thickness</td></tr><tr><td>-High Intensity Sticker (Reflective)</td></tr></tbody></table>	SPECIFICATION	-12ft. pole 80mm diameter paint finish with color blue	-G.I Sheet 2mm Thickness	-High Intensity Sticker (Reflective)	<p><b>AMENDMENT TO TERMS OF REFERENCE</b></p> <p>XXX XXX XXX</p> <p><b>V. SPECIFICATION</b></p> <table border="1"><thead><tr><th>SPECIFICATION</th></tr></thead><tbody><tr><td><b>-14ft. pole 80mm = 3.2" diameter</b> paint finish with color blue</td></tr><tr><td>-G.I Sheet 2mm Thickness <b>With bracket/Frame in Signages</b></td></tr><tr><td>-High Intensity <b>Prismatic</b> Sticker (Reflective)</td></tr></tbody></table>	SPECIFICATION	<b>-14ft. pole 80mm = 3.2" diameter</b> paint finish with color blue	-G.I Sheet 2mm Thickness <b>With bracket/Frame in Signages</b>	-High Intensity <b>Prismatic</b> Sticker (Reflective)
SPECIFICATION										
-12ft. pole 80mm diameter paint finish with color blue										
-G.I Sheet 2mm Thickness										
-High Intensity Sticker (Reflective)										
SPECIFICATION										
<b>-14ft. pole 80mm = 3.2" diameter</b> paint finish with color blue										
-G.I Sheet 2mm Thickness <b>With bracket/Frame in Signages</b>										
-High Intensity <b>Prismatic</b> Sticker (Reflective)										
2	<p><b>SAMPLE OF FRAME WITH BRACKET</b></p> <p>See Annex "A"</p>									




<b>3</b>	<b>BASE FOOTING MEASUREMENTS</b>  See Annex "B"
<b>4</b>	<b>SAMPLE OF POLE WITH SIGNAGE AND COLOR BLUE PAINT</b>  See Annex "C"

Bidders who have already submitted bids are hereby informed that they are allowed to modify or withdraw their bids, if necessary, before the scheduled opening of bid envelopes.


For modifications in your original submitted bid, kindly submit new bidding documents (sealed and marked as "Modified Bid") and have these received at the Office of the Bids and Awards Secretariat. Bid modifications received after the deadline shall not be considered and shall be returned to the bidder unopened.

Conforme:

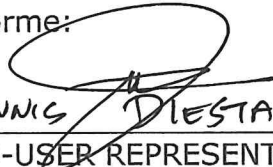
  
DENNIS DIESTA  
END-USER REPRESENTATIVE  
Signature Over Printed Name

  
**ATTY. JOSEPHINE C. LATI-BAGAOISAN** *PL*  
Chairperson


**ANNEX "A"**

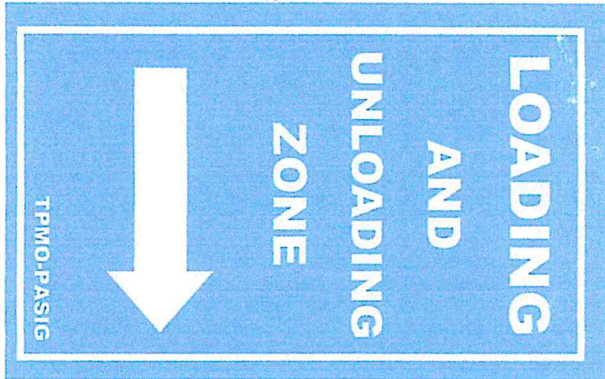

5 pcs.  
550mm x 800mm  
Within Pasig City designated loading & unloading area

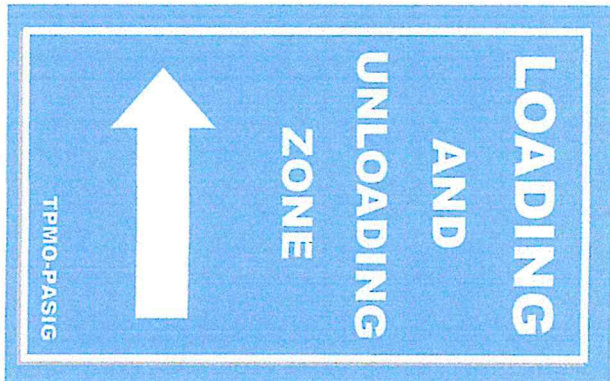



5 pcs.  
550mm x 800mm  
1. Within Pasig City designated loading & unloading area

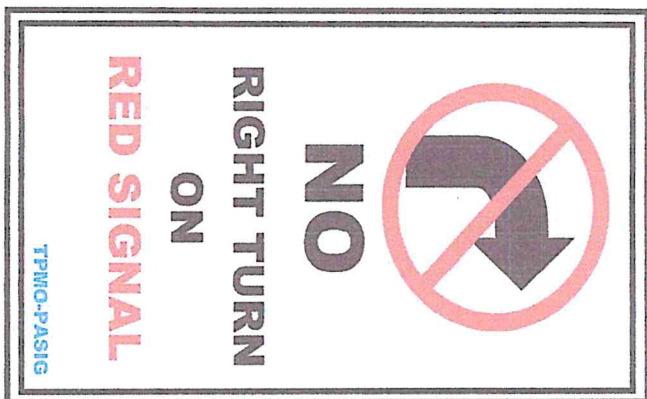


5 pcs.  
550mm x 800mm  
1. Within Pasig City Signalized Intersection

*SAMPLE OF FRAME WITH SPACER*

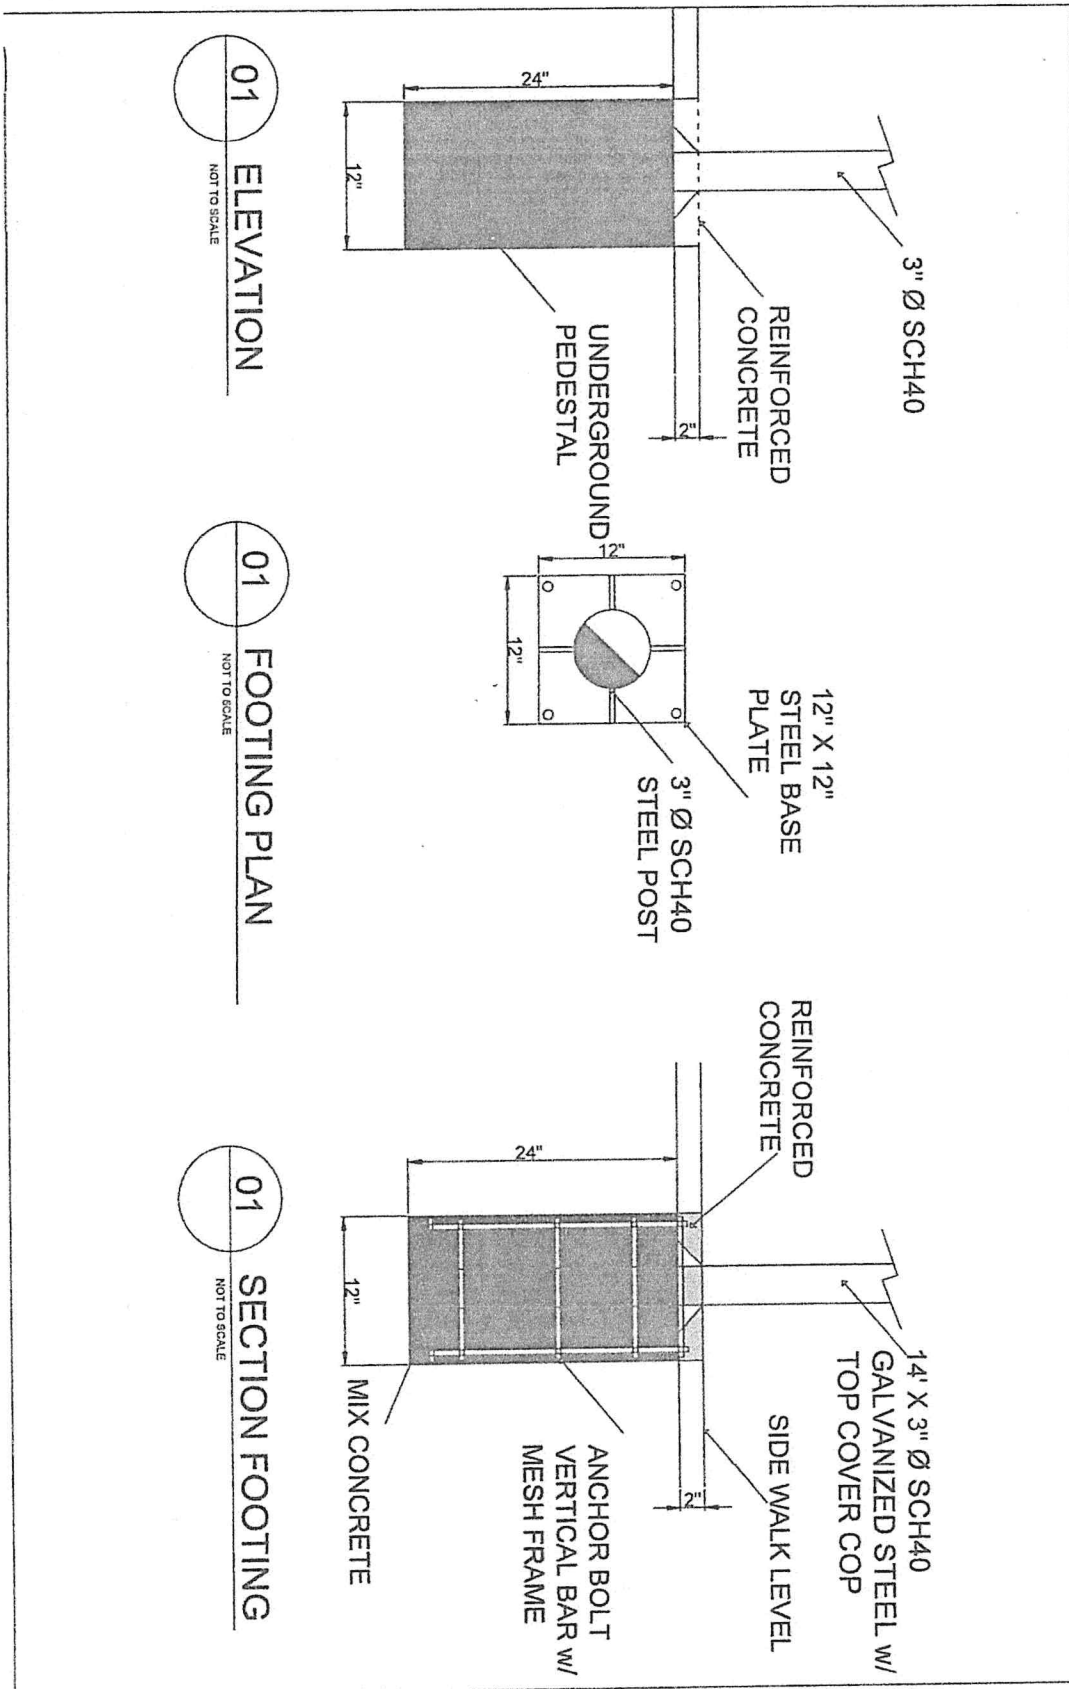

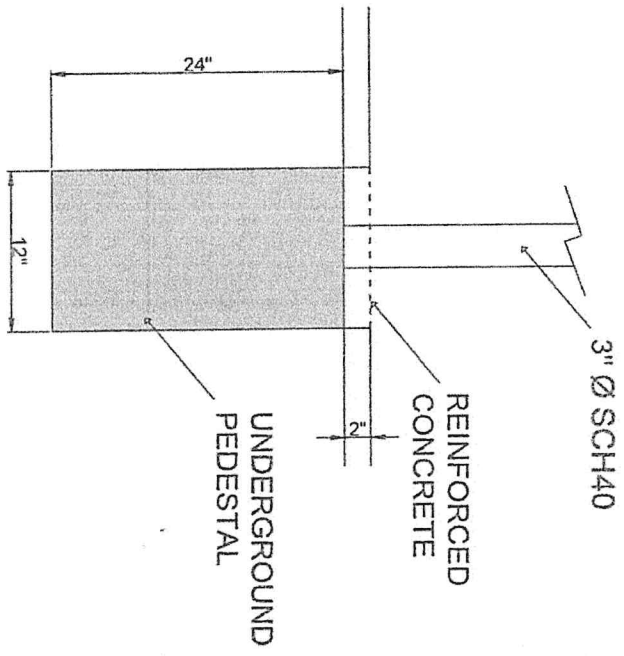

02 ELEVATION  
NOT TO SCALE

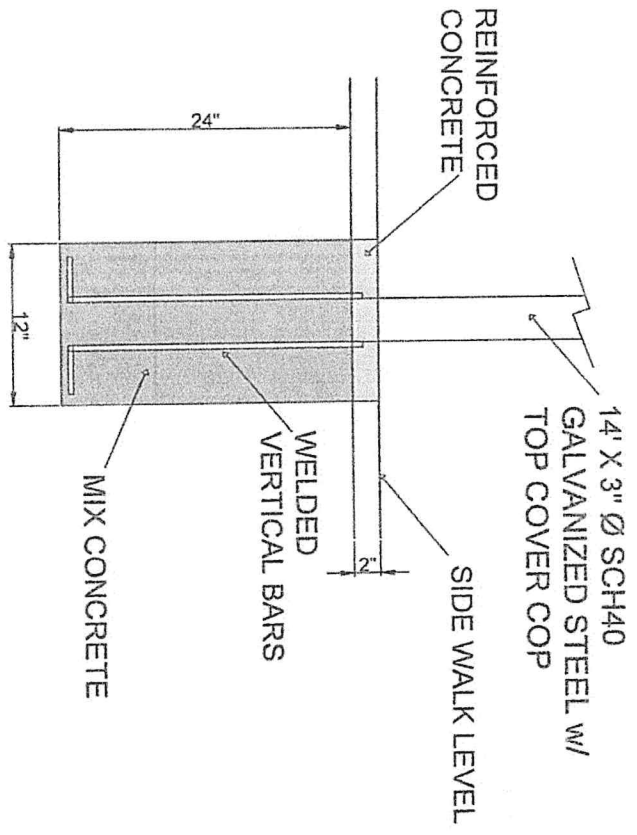

02 SECTION FOOTING  
NOT TO SCALE

