

BID BULLETIN NO. 01

Date: **31 August 2023**

ITB No.: **PB-09-13-2023-06**

Project Name: **Repair and Improvement of Santolan High School at Santolan High School, Brgy. Santolan, Pasig City(REBID)**


ABC: Php 5,361,688.18

To all prospective bidders:

This Bid Bulletin is issued to clarify, supplement, modify and/or revise the particular sections in the Bid and Contract Documents as stipulated in the Bidding Documents issued on 23 August 2023. The Bidders shall take note of the following items carefully and consider them in the preparation of their bid proposals, as they shall form part of the CONTRACT DOCUMENTS.

1	<p>SCOPE OF WORKS PER BUILDING SEE ATTACHED DOCUMENT XXX XXXXXX</p>
----------	---


Conforme:

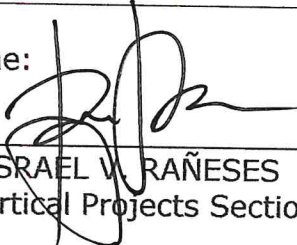
 ENGR. ISRAEL W. RAÑESES
 Chief Vertical Projects Section/Project-in-Charge


 ATTY. JOSEPHINE C. LATI-BAGAOISAN ^{PS}
 Chairperson

PROJECT TITLE: **REPAIR AND IMPROVEMENT OF SANTOLAN HIGH SCHOOL**

LOCATION: SANTOLAN HIGH SCHOOL, BRGY. SANTOLAN, PASIG CITY

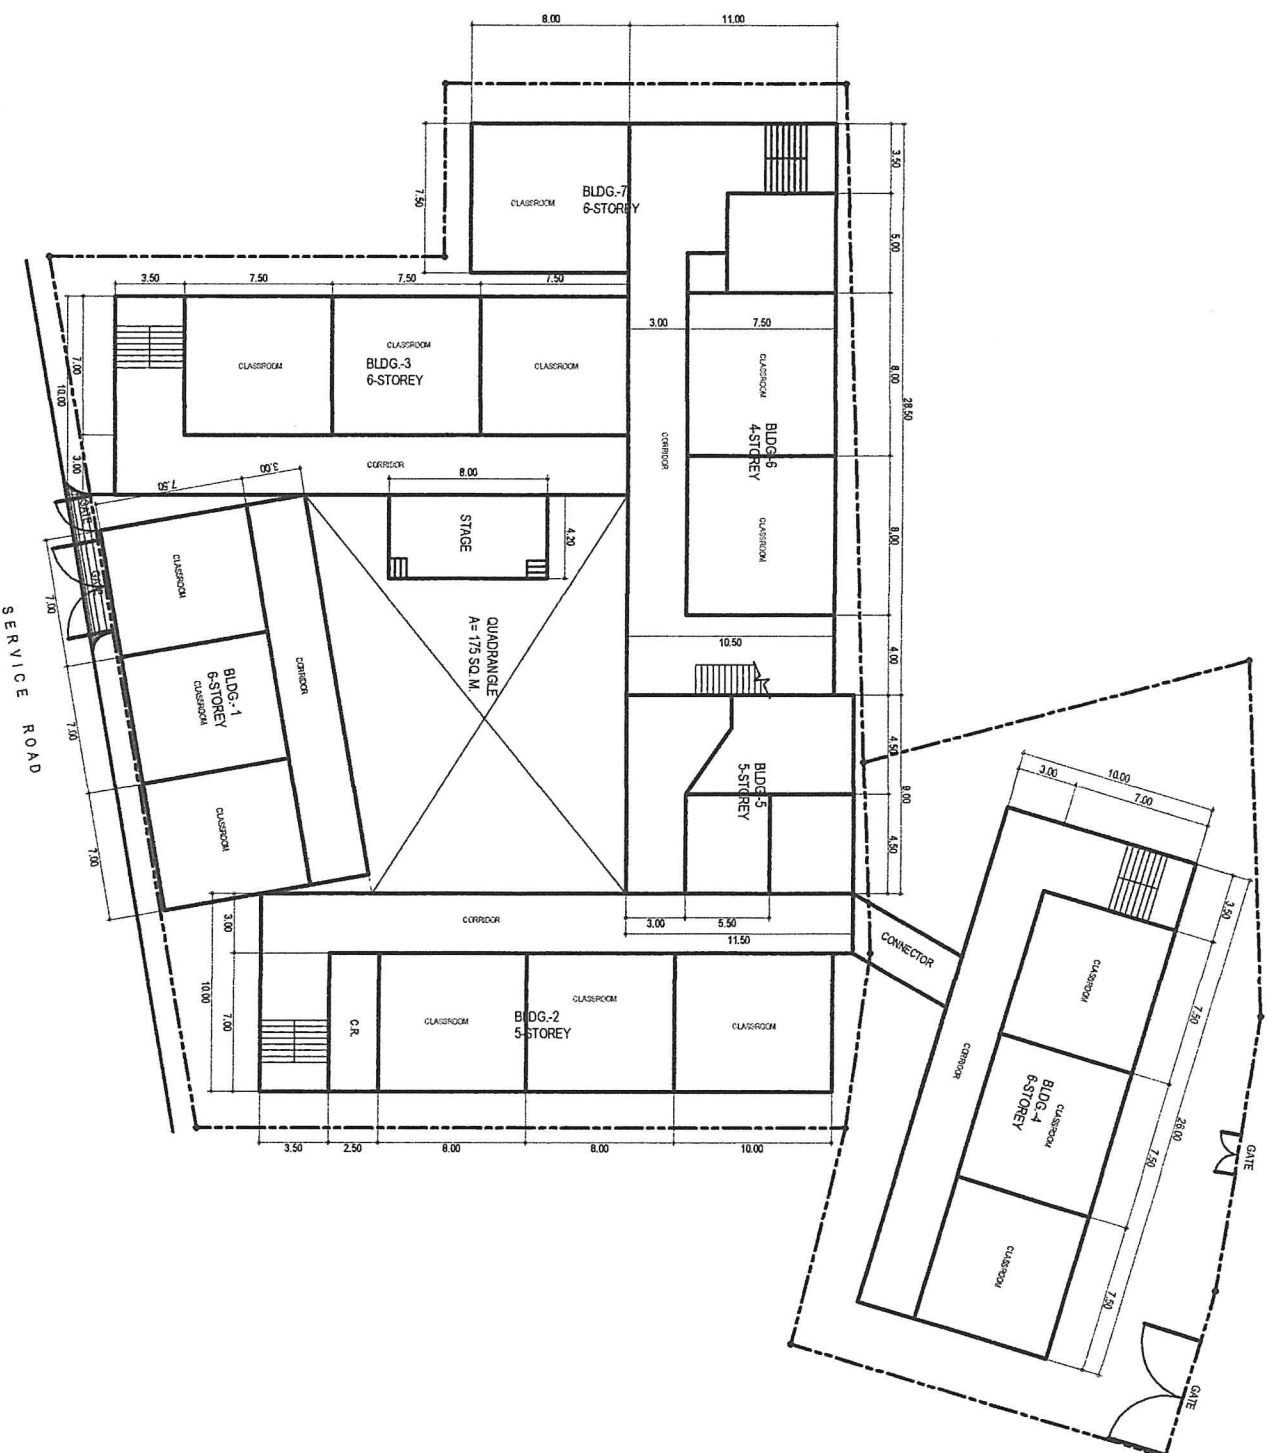

SANTOLAN HIGH SCHOOL
SITE DEVELOPMENT PLAN

SCOPE OF WORKS:

- 1.0 PRELIMINARIES:**
 - MOBILIZATION & DEMOBILIZATION
 - TEMPORARY BUNKHOUSE (4M X 6M)
 - TEMPORARY BARRICADE / SAFETY PROTECTION
 - OCCUPATIONAL SAFETY AND HEALTH
- 2.0 STEEL WORKS**
 - FABRICATION AND INSTALLATION OF SECURITY GRILLS (BUILDING 1, 2, 3, 4, 6)
- 3.0 REPAINTING WORKS**
 - REPAINTING OF ROOFING (BUILDING 1, 2, 3, 4, 5, 6, 7)
 - SCAFFOLDING
 - IMPROVEMENT OF HALLWAY FLOORING AND STAIRS (BUILDING 2)
 - STAIR NOSING (BUILDING 2)
- 4.0 REPLACEMENT OF PANEL DOORS AND LOCKSET**
 - DOORS AND LOCKSET (BUILDING 1 & 4)
- 5.0 ELECTRICAL WORKS**
- 6.0 PLUMBING WORKS (BUILDING 4)**
- 7.0 SEWER LINES (BUILDING 4)**
- 8.0 FIXTURE UNIT AND ACCESSORIES (BUILDING 4)**
- 9.0 WATER PUMPS AND BLADDER TANK**
- 10.0 CHIPPING AND CONCRETING WORKS**
 - (FOR EMBEDMENT OF WATER PIPE LINES)
- 11.0 DISMANTLING AND INSTALLATION OF NEW TILES**